




NOTES: 1) PAVEMENT STRUCTURE SHALL BE AS FOLLOWS: 40mm HL3 50mm HL8 150mm GRANULAR A 375mm GRANULAR B 2) ALL SLOPES SHALL BE 3:1 SLOPE MAX. AND FINISHED WITH 450mm TOPSOIL AND SEED. 3) ALL PARKING SPACES SHALL BE 2.5m WIDE AND 6.0m LONG.		4) THE CROSSFALL OF PARKING AREA IS TO BE 2.0% AND SHALL NOT EXCEED 4.0%. 5) ALL PAVEMENT MARKINGS TO BE PER OTM BOOK 11		SCALE HOR. 1:750 VERT. N/A	CARMEL-KOCH ROAD SCHNEIDER'S BUSH TRAIL ENTRANCE PARKING Infrastructure Services Engineering Department
				DATE: FEBRUARY 2025	
				DRAWN BY: JS	
				FILE No.	

PARKING (Rb-53):

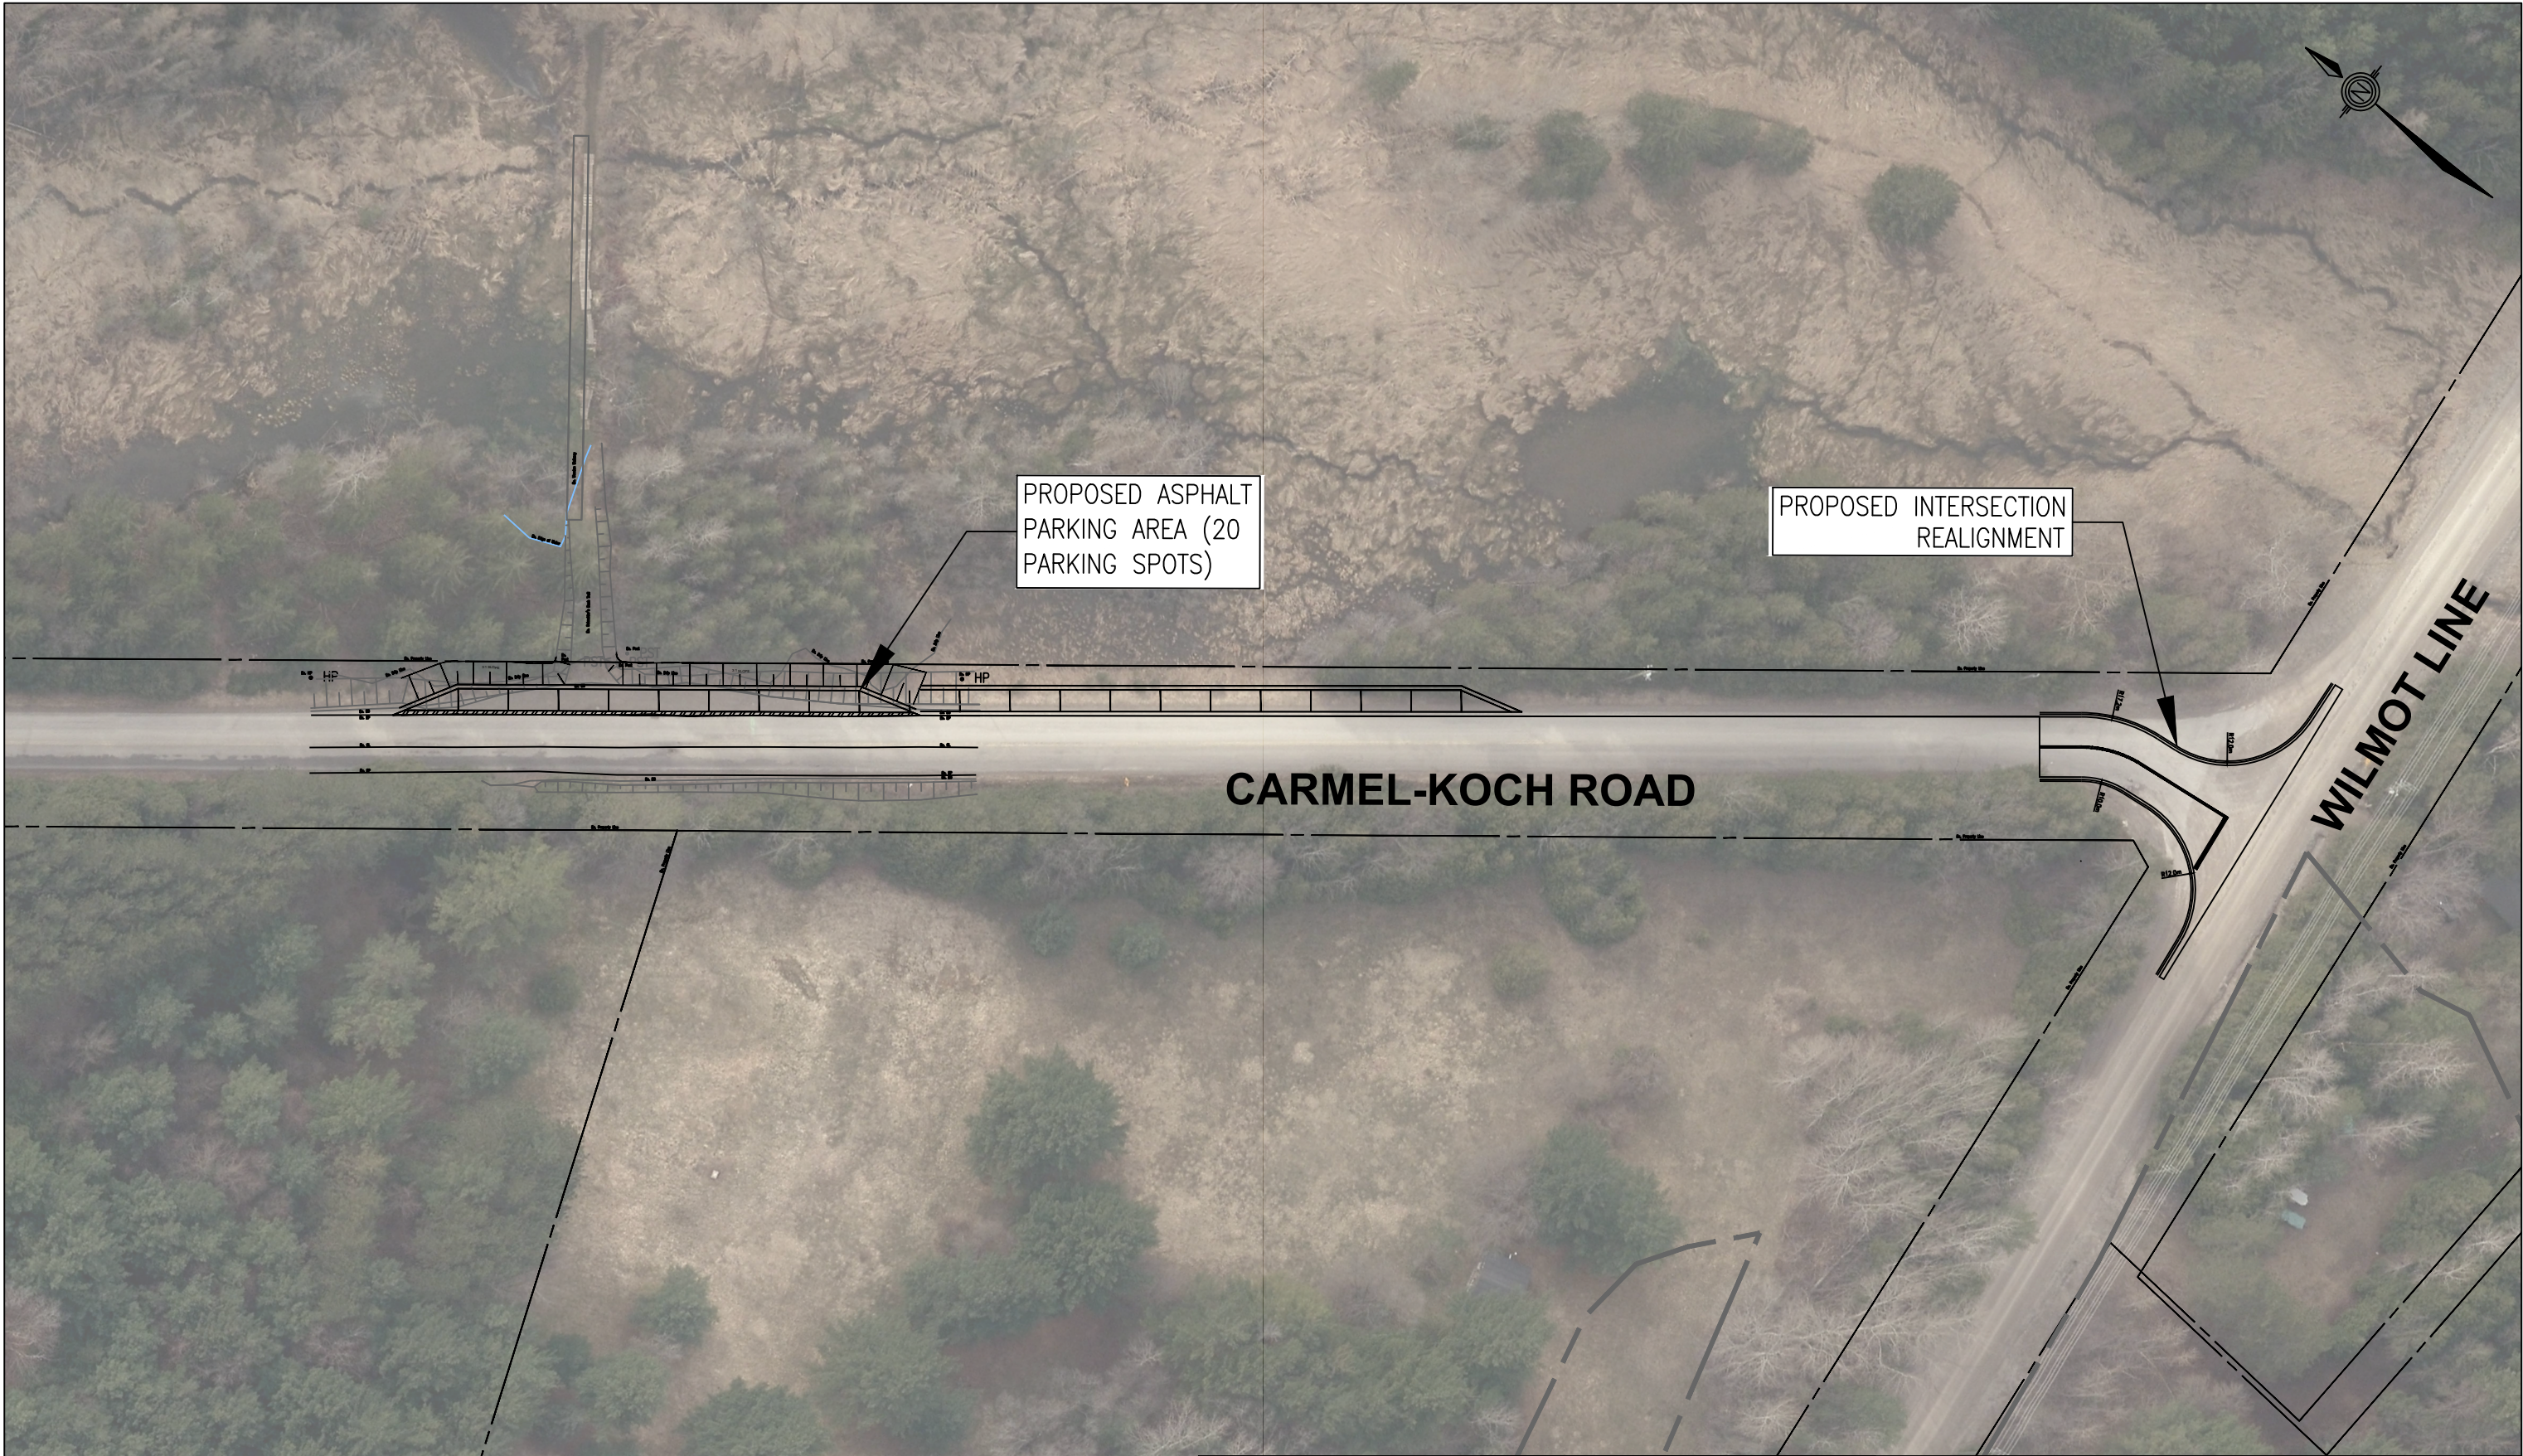

NO PARKING (Rb-51):

