


PLAN FOR QUIET OAK DAIRY & HUNSBERGER PETITIONS

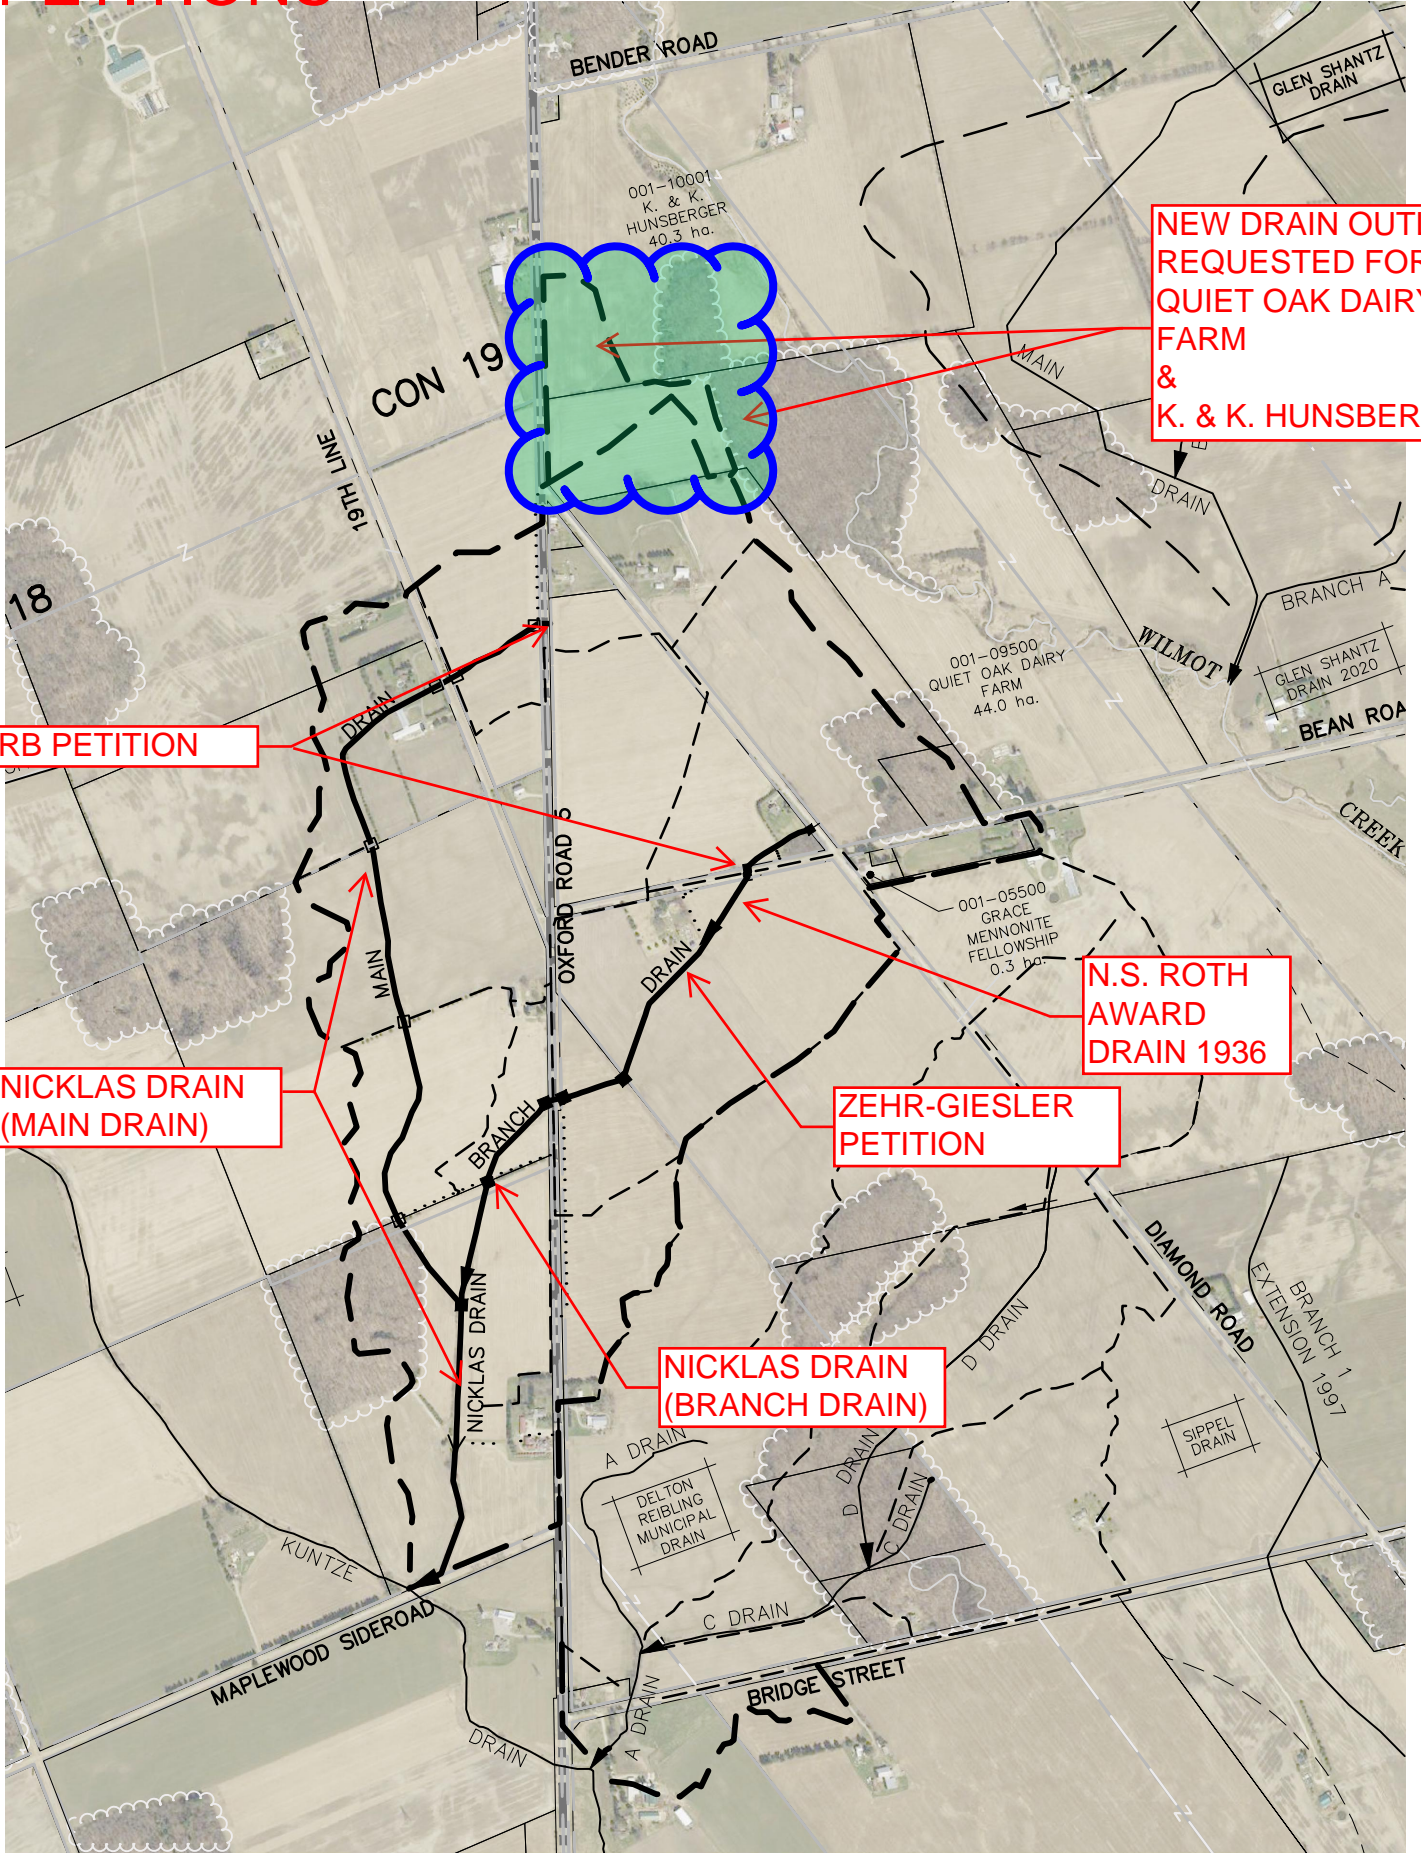

NEW DRAIN OUTLETS
REQUESTED FOR
QUIET OAK DAIRY
FARM
&
K. & K. HUNSBERGER

ERB PETITION

NICKLAS DRAIN
(MAIN DRAIN)

ZEHR-GIESLER
PETITION

N.S. ROTH
AWARD
DRAIN 1936

NICKLAS DRAIN
(BRANCH DRAIN)