



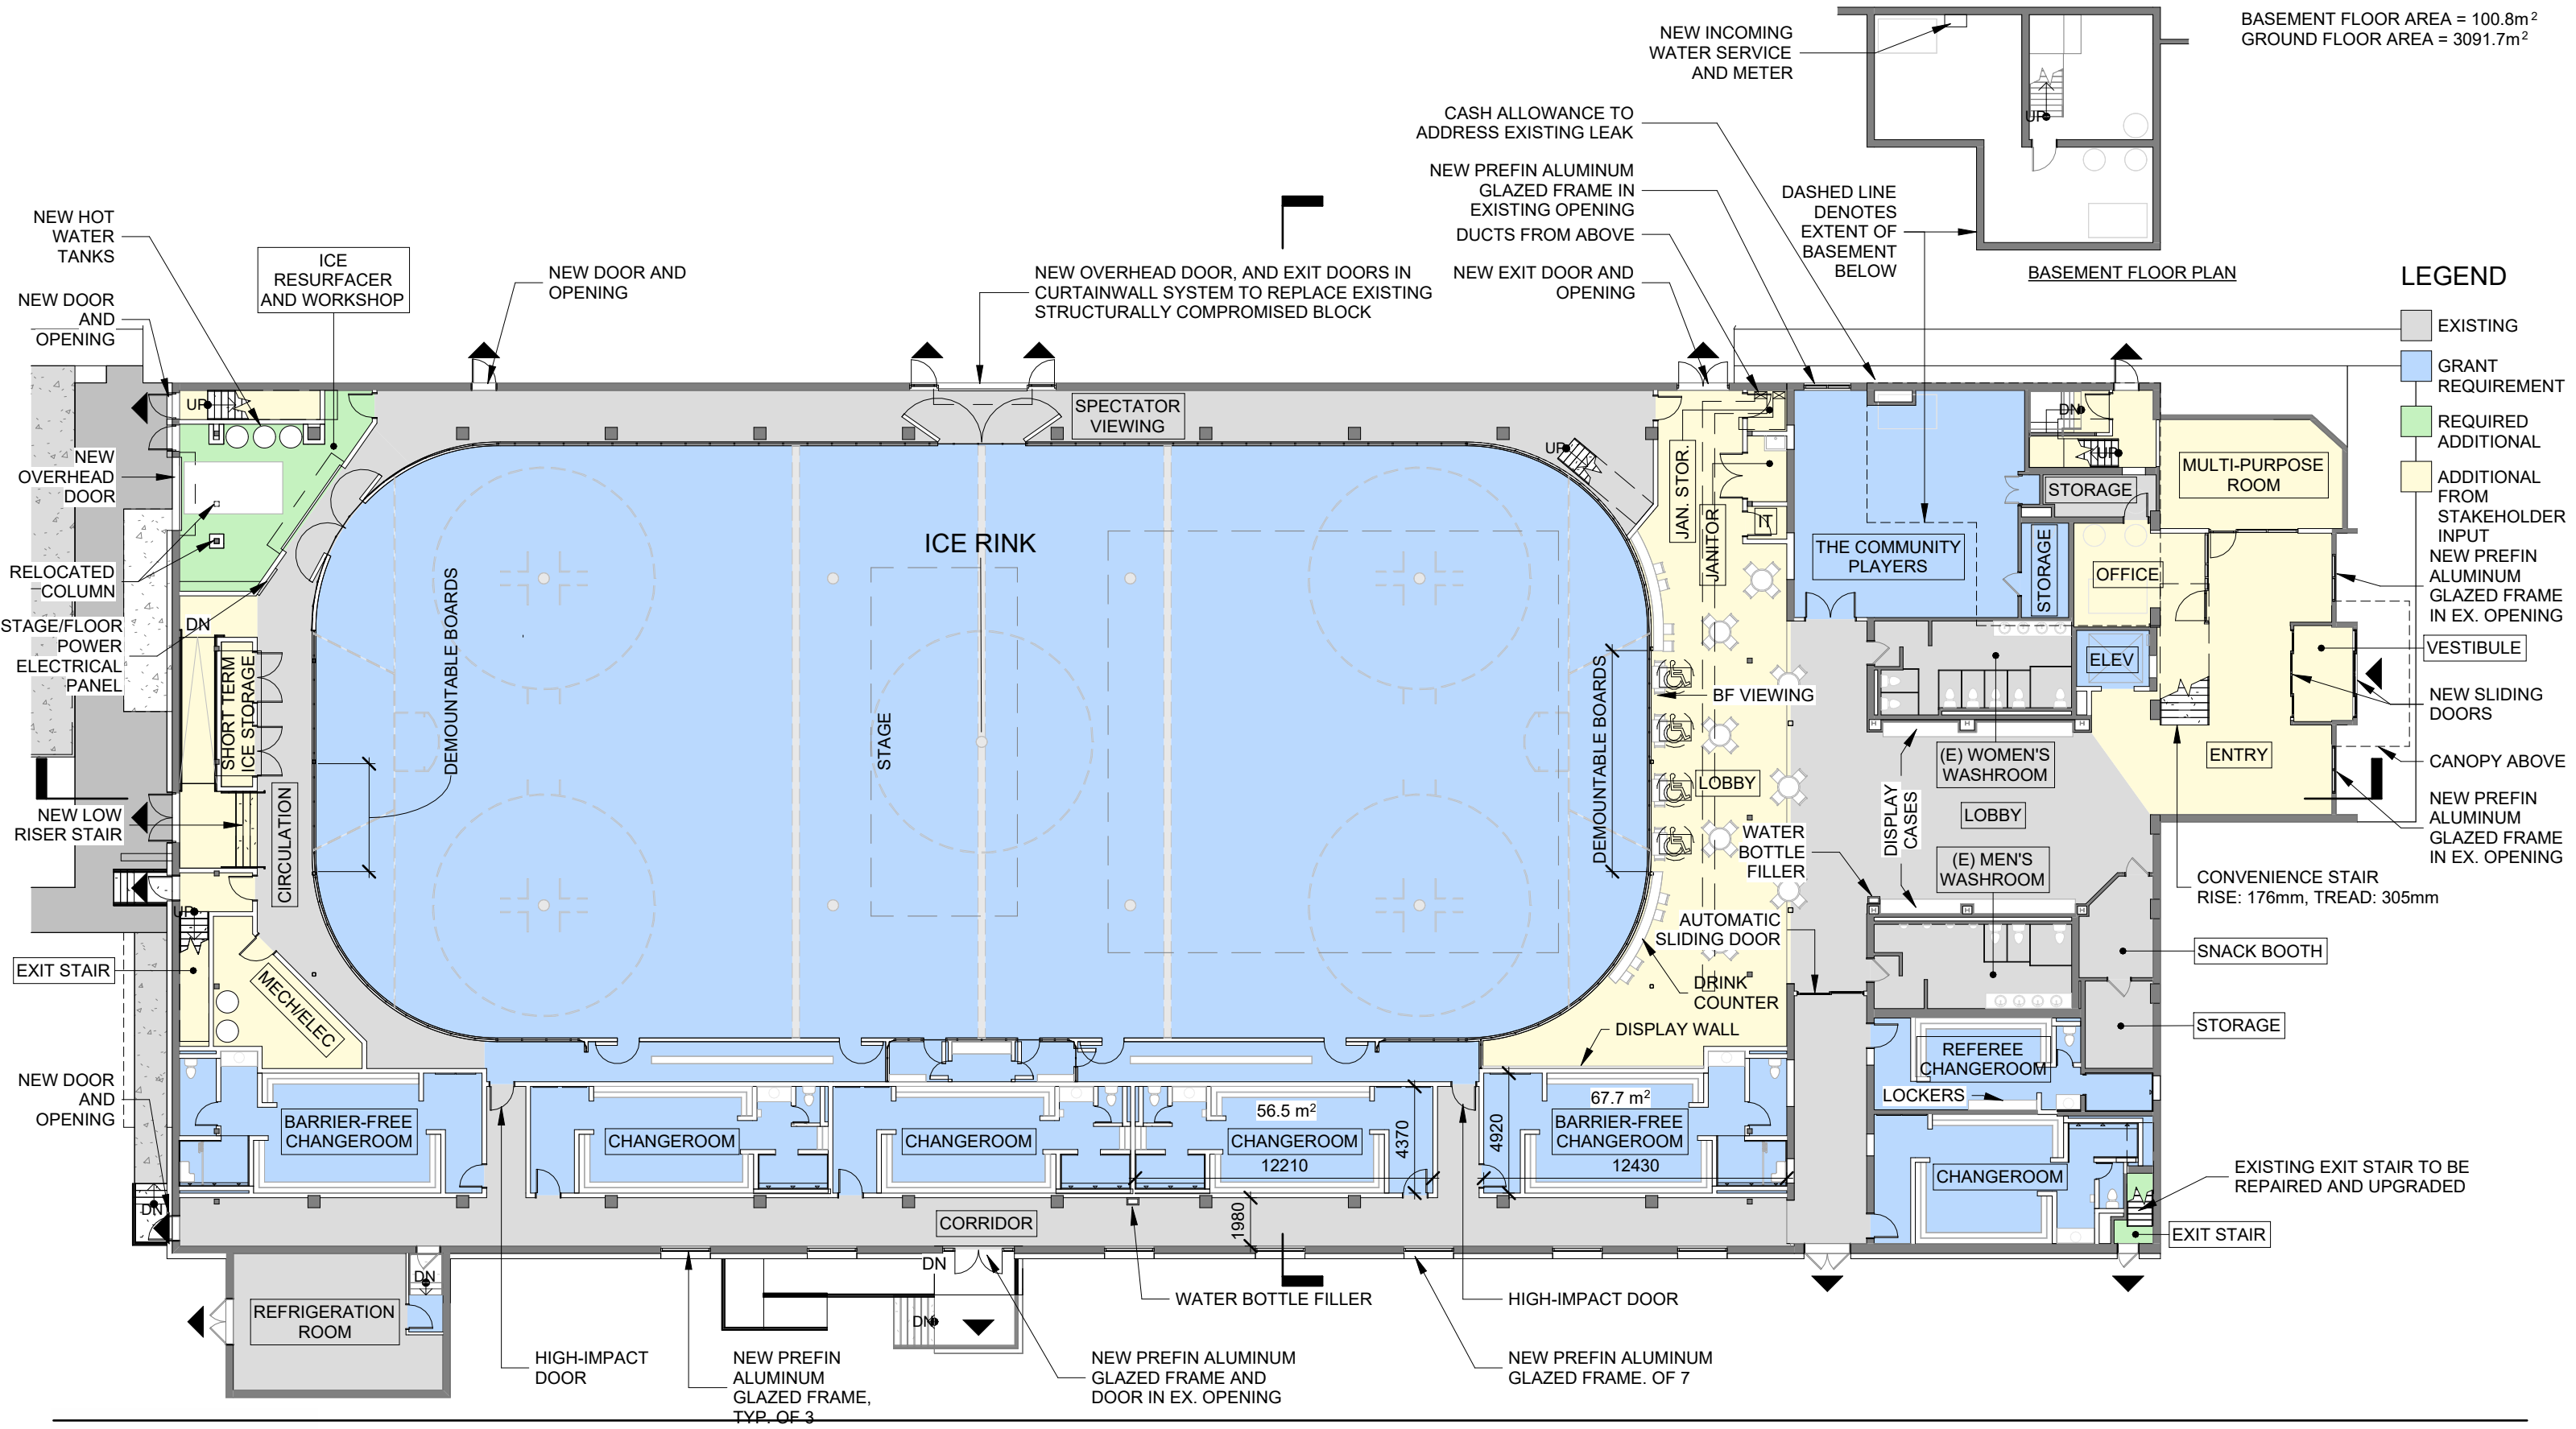



BASEMENT FLOOR AREA = 100.8m²
GROUND FLOOR AREA = 3091.7m²

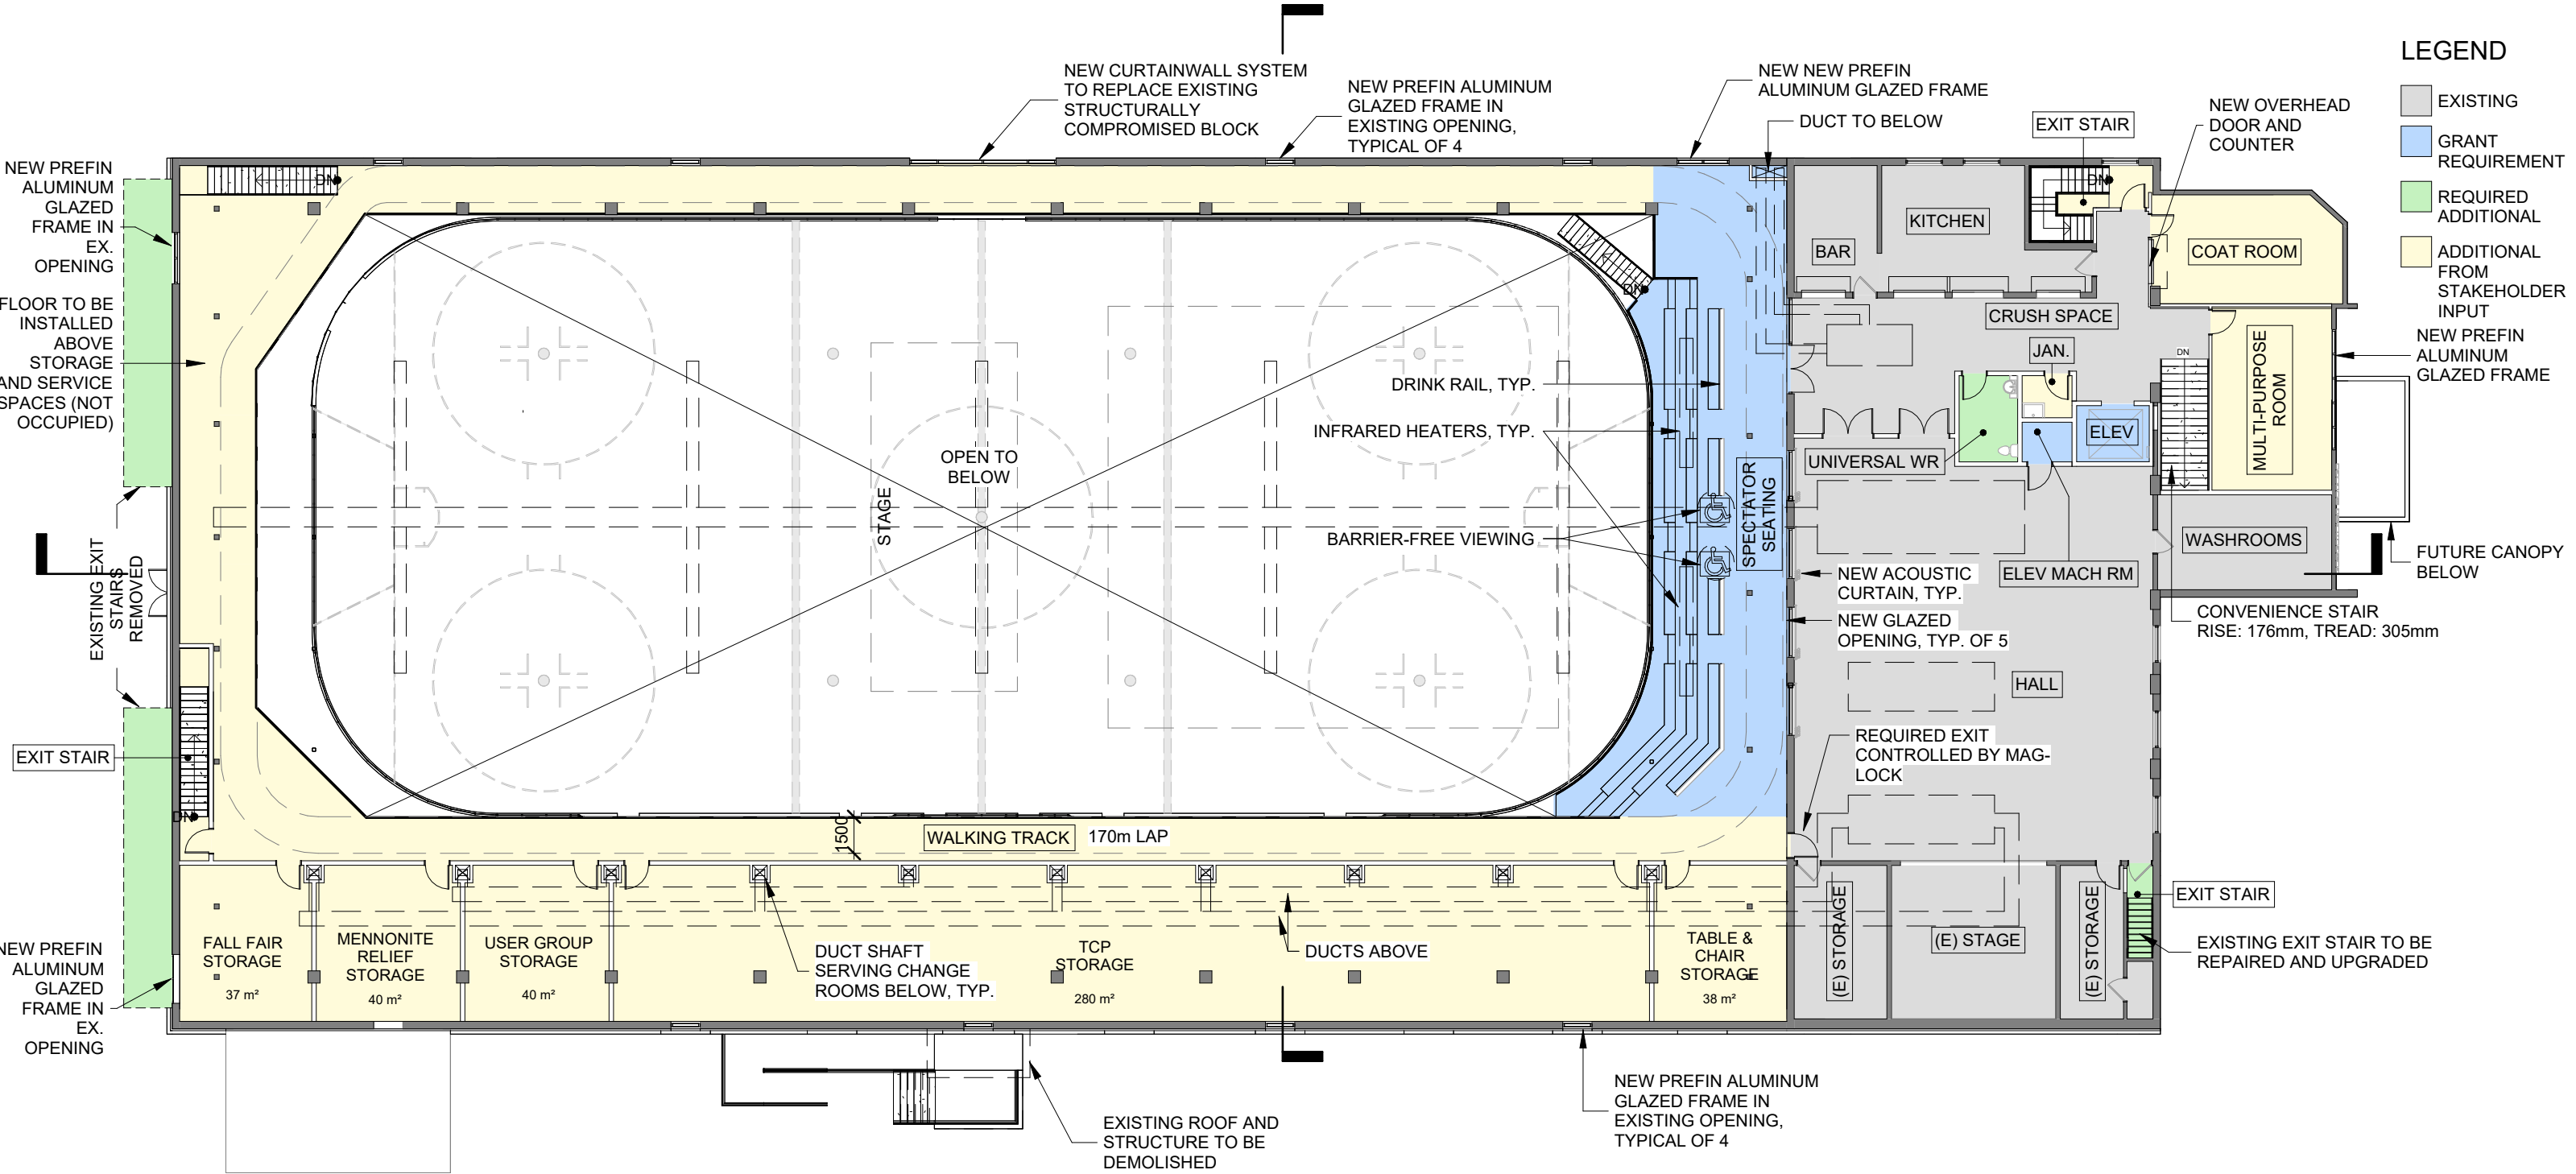

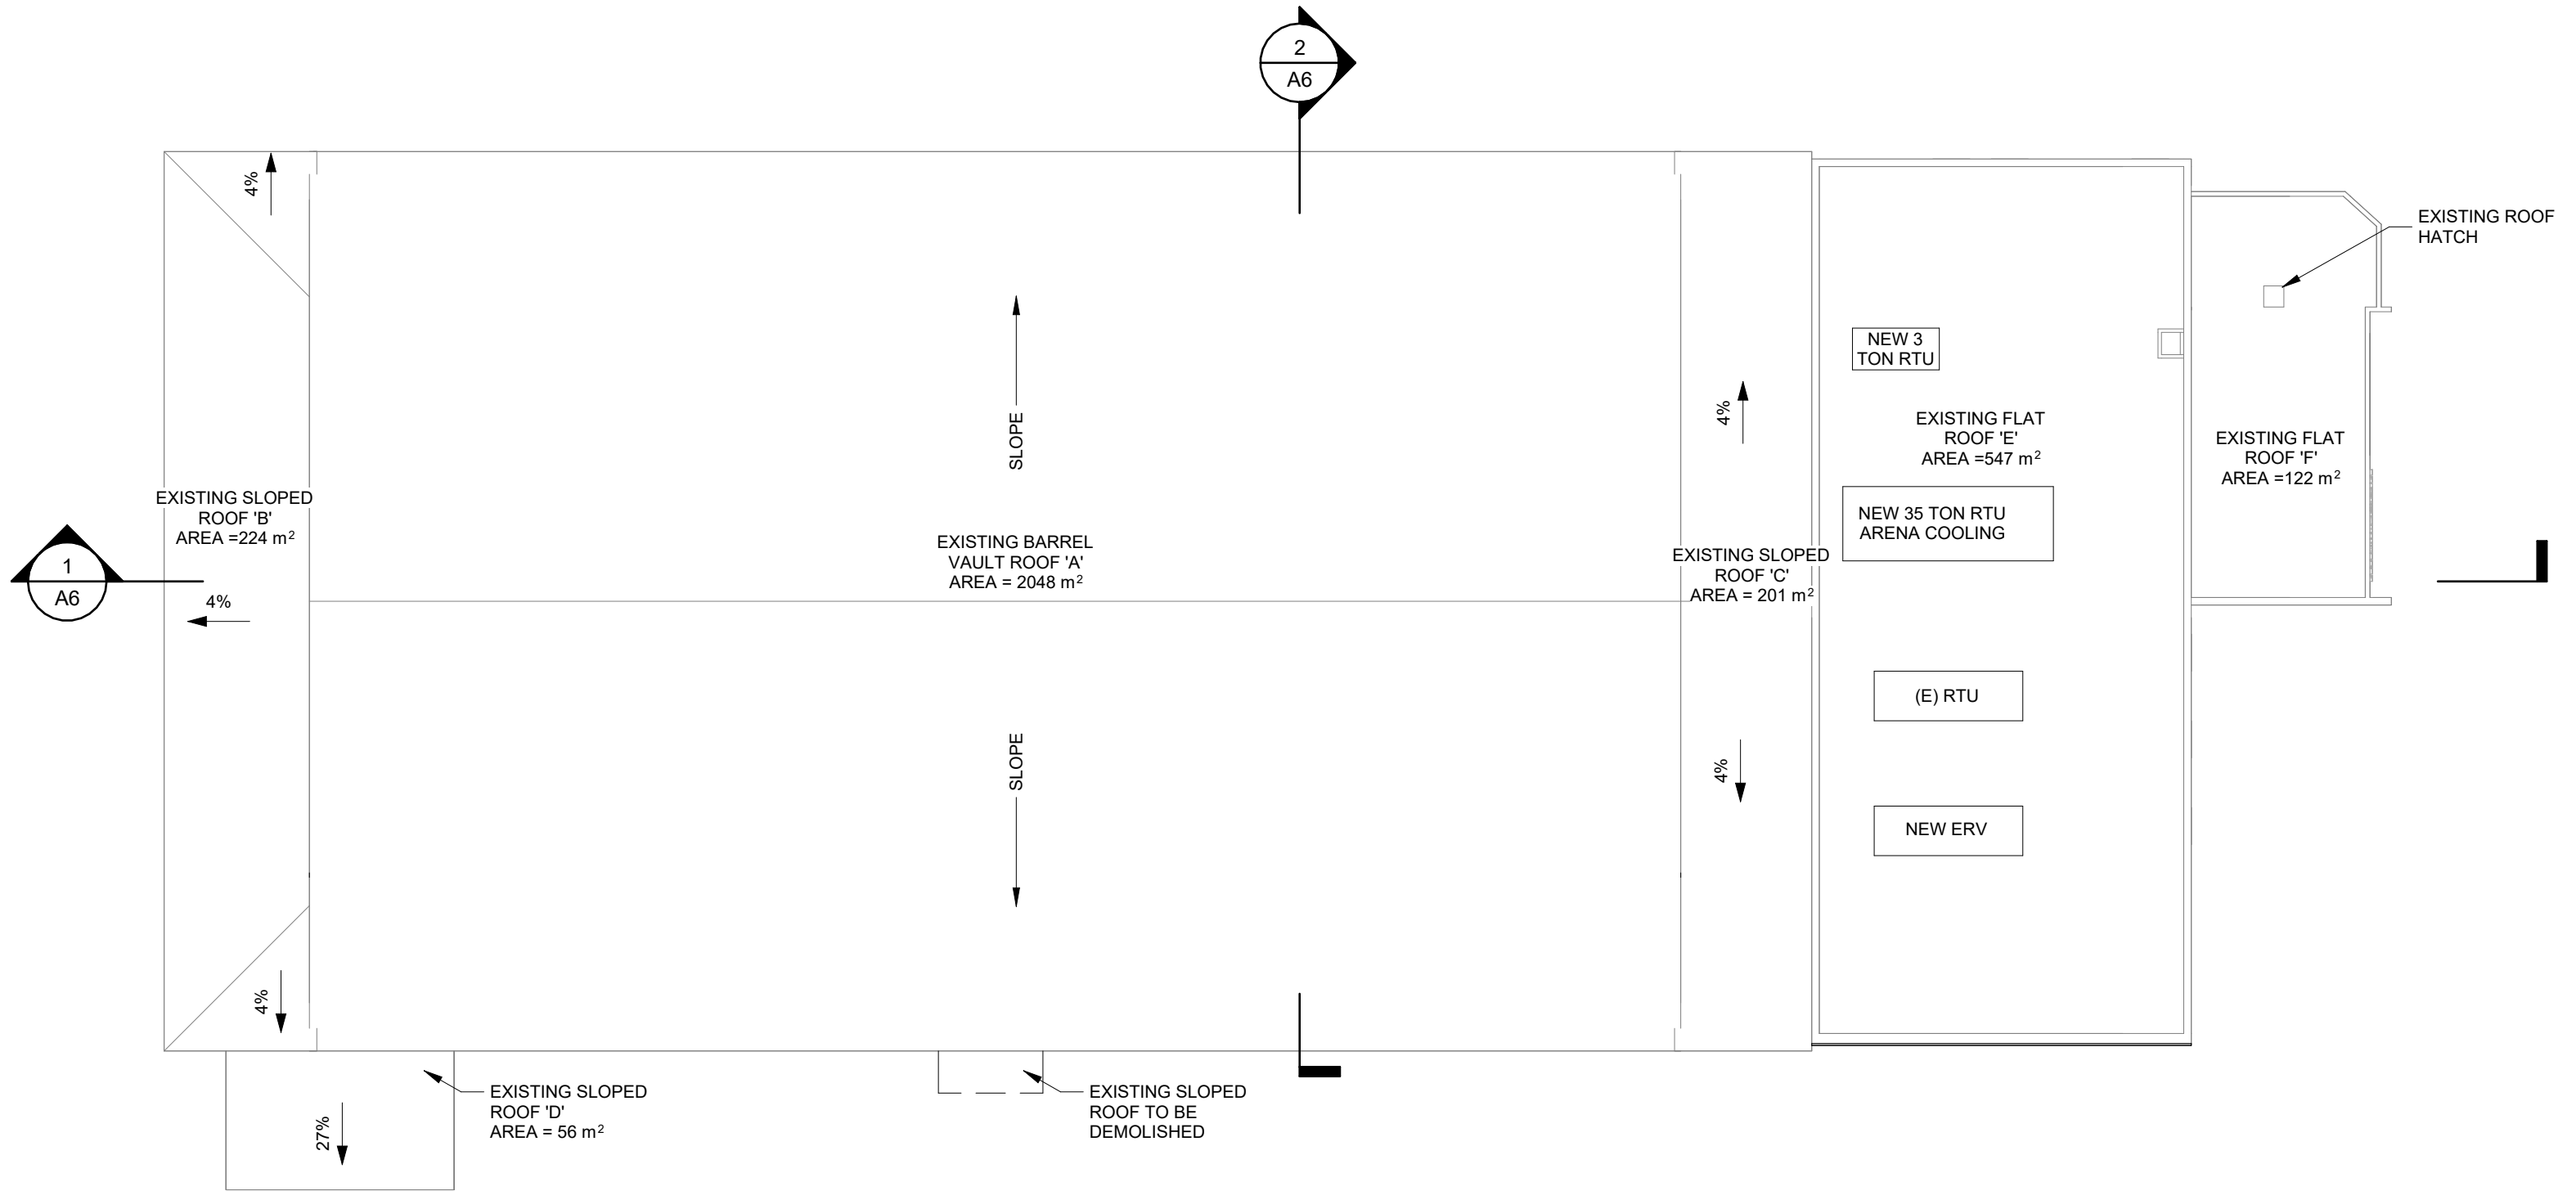


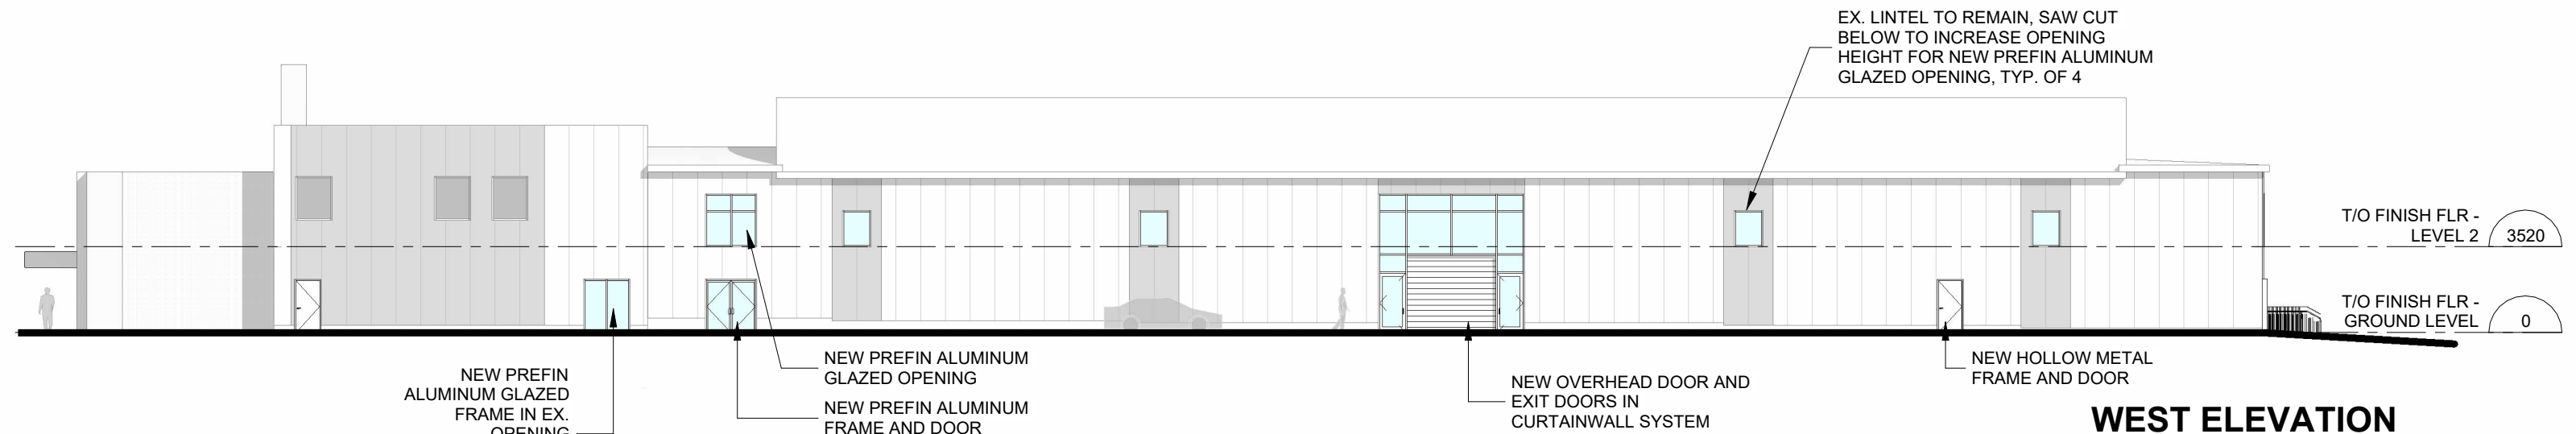

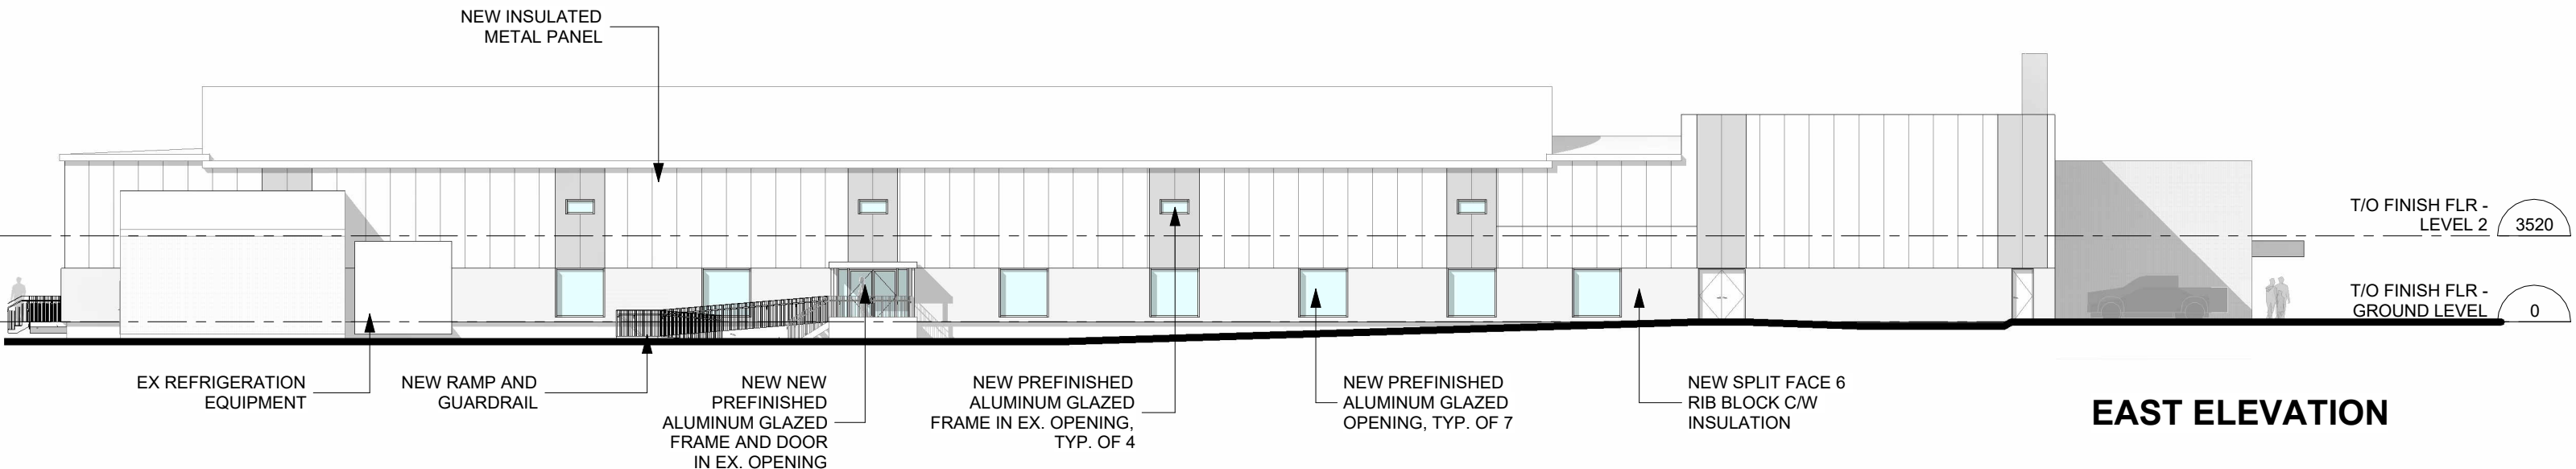


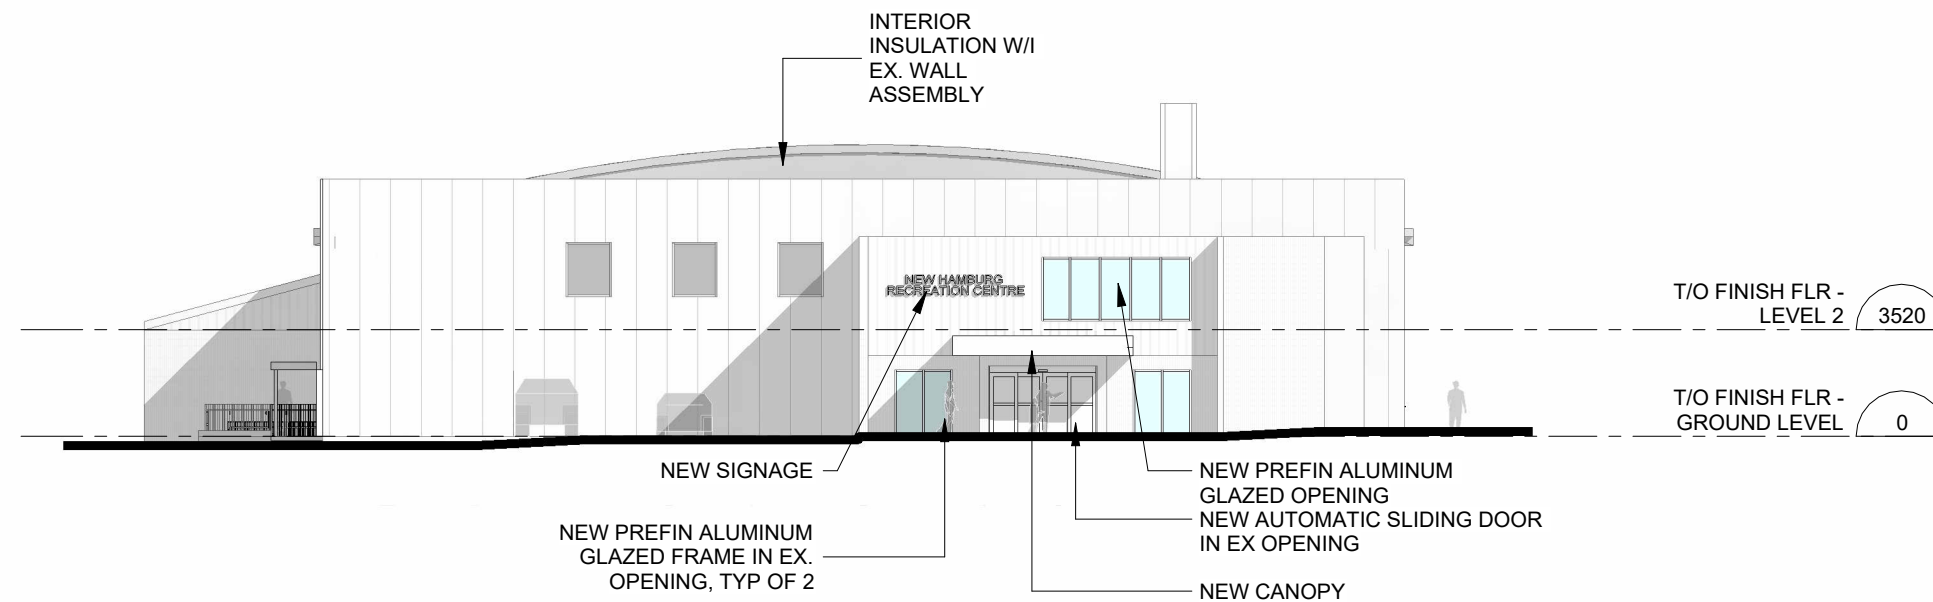

NORTH ELEVATION

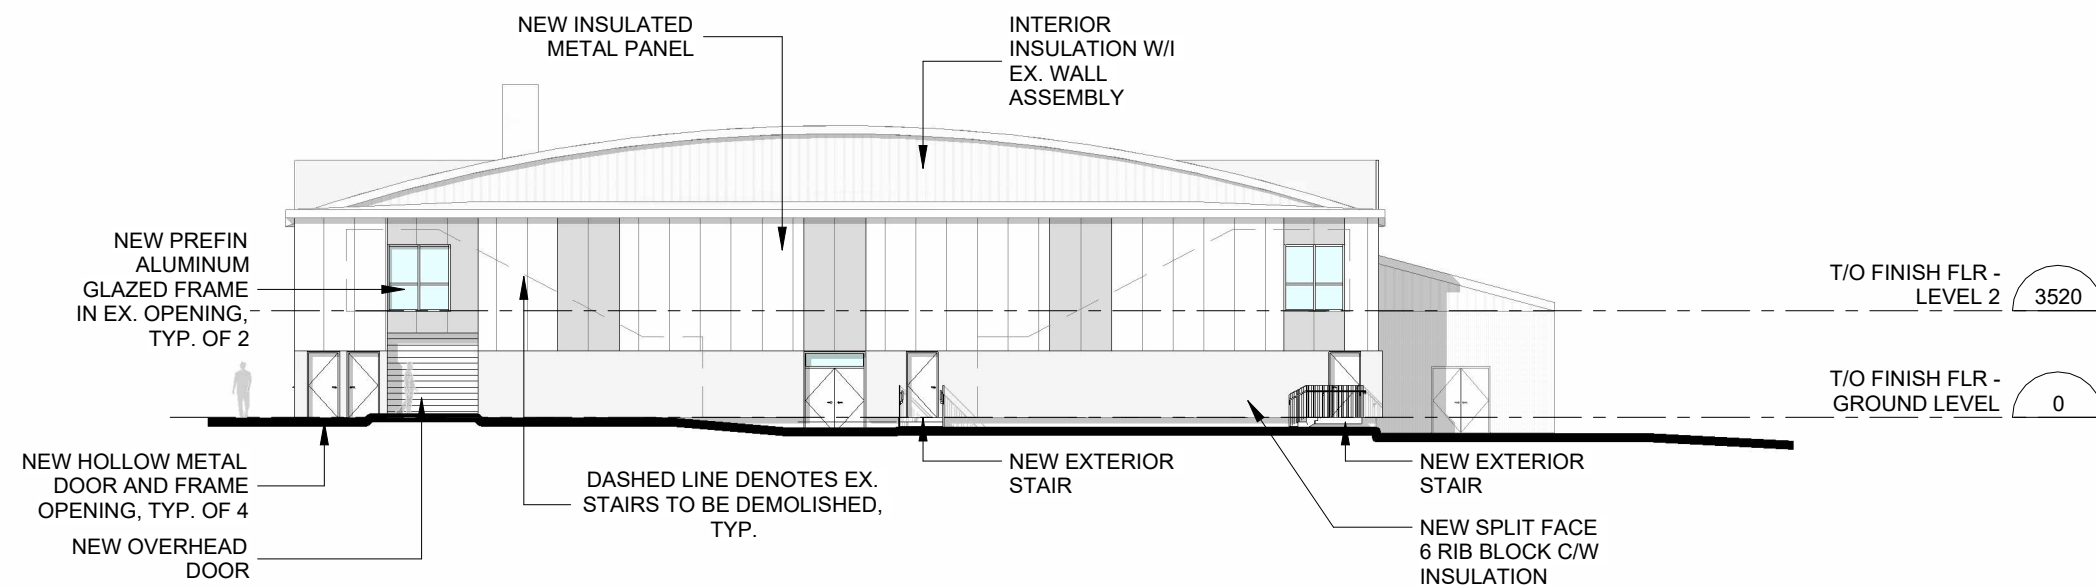

SOUTH ELEVATION

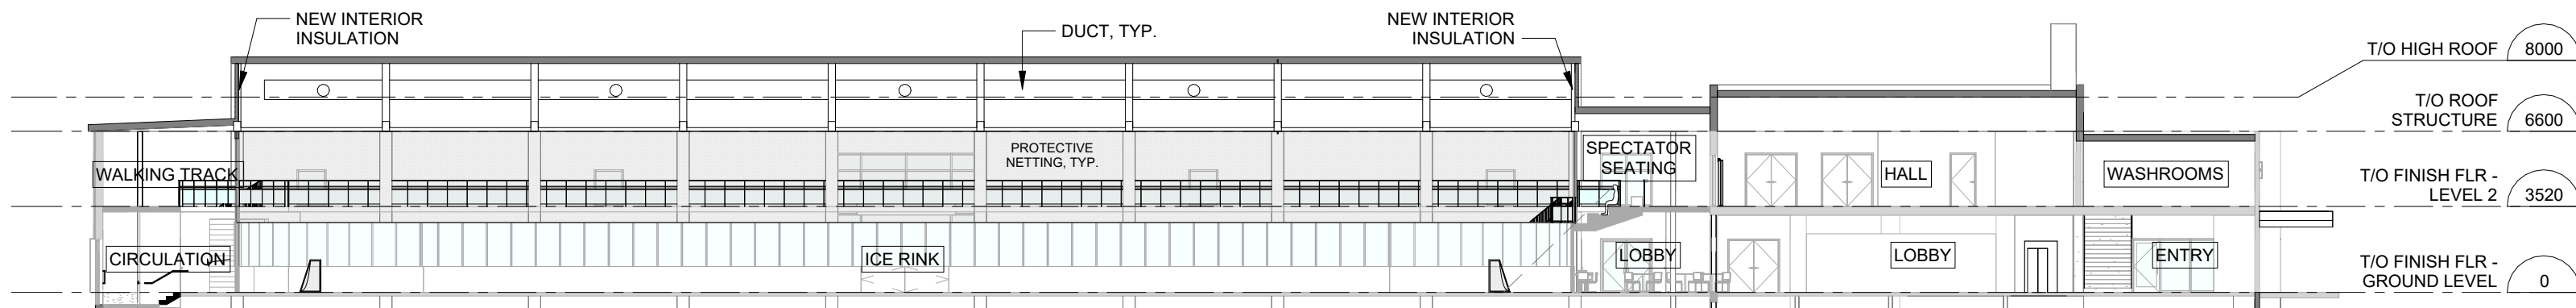


Section A

1

1 : 250

A6

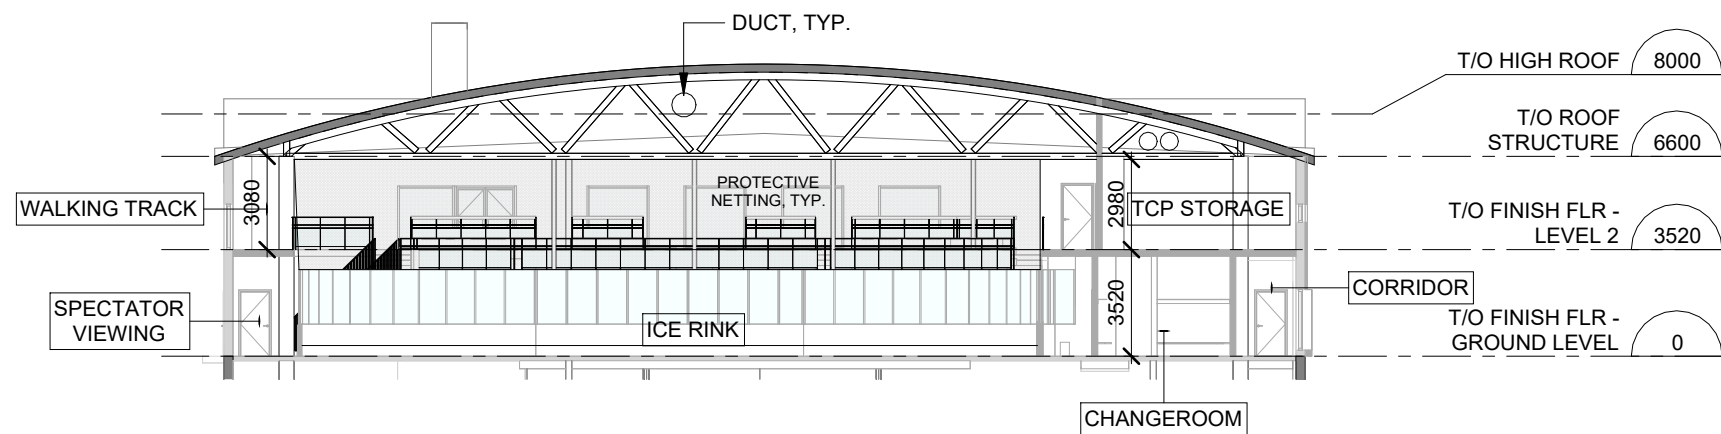

Section B

2

1 : 250

A6

