




DEPARTMENT OF INFRASTRUCTURE SERVICES

RFT 2026-02 Sanitary Relining Centennial Cres, Hillview Cres, Huron St New Hamburg Overview Map



February 2026

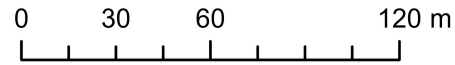

Legend

- Sanitary Main - To Be Relined (Gravity)
- Sanitary Main (Gravity)
- Sanitary Lateral
- Manhole

Asset ID	Sanitary Device Upstream	Sanitary Device Downstream	Segment Length (m)	Diameter (mm)	Max Flow (l/s)
SANLN000142	SANMH000066	SANMH000065	85.32	200	4.94
SANLN000144	SANMH000067	SANMH000066	101.66	200	4.21
SANLN000145	SANMH000068	SANMH000067	94.78	200	3.51
SANLN000146	SANMH000069	SANMH000068	72.18	200	2.73
SANLN000147	SANMH000070	SANMH000069	127.41	200	0.53
SANLN000150	SANMH000070	SANMH000071	54.54	200	0.9
SANLN000151	SANMH000131	SANMH000134	12.07	150	2.25
SANLN000152	SANMH000132	SANMH000131	27.35	150	1.51
SANLN000355	SANMH000071	SANMH000814	93.23	200	1.7
SANLN000356	SANMH000134	SANMH000814	18.31	200	3.53
SANLN000422	SANMH000149	SANMH000070	55.14	200	0.9
SANLN000486	SANMH000133	SANMH000134	117.85	200	1.25

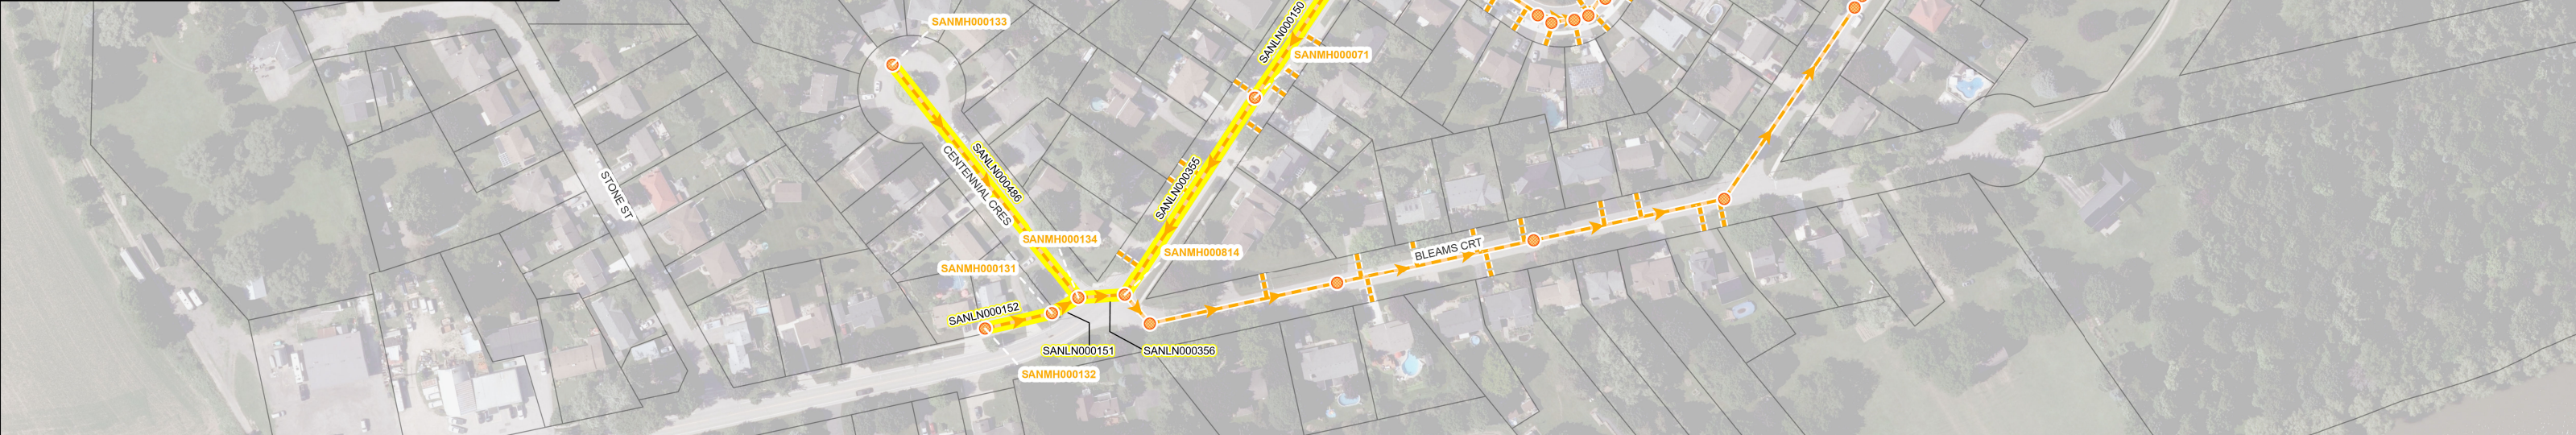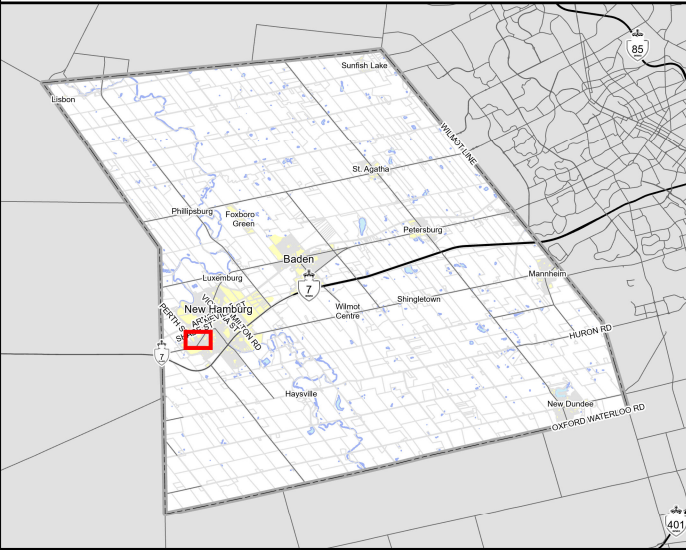



DEPARTMENT OF INFRASTRUCTURE SERVICES

RFT 2026-02 Sanitary Relining Centennial Cres, Hillview Cres, Huron St New Hamburg Map A




February 2026



0 5 10 20 m

Legend

- Sanitary Main - To Be Relined (Gravity)
- Sanitary Main (Gravity)
- Sanitary Lateral
- Manhole

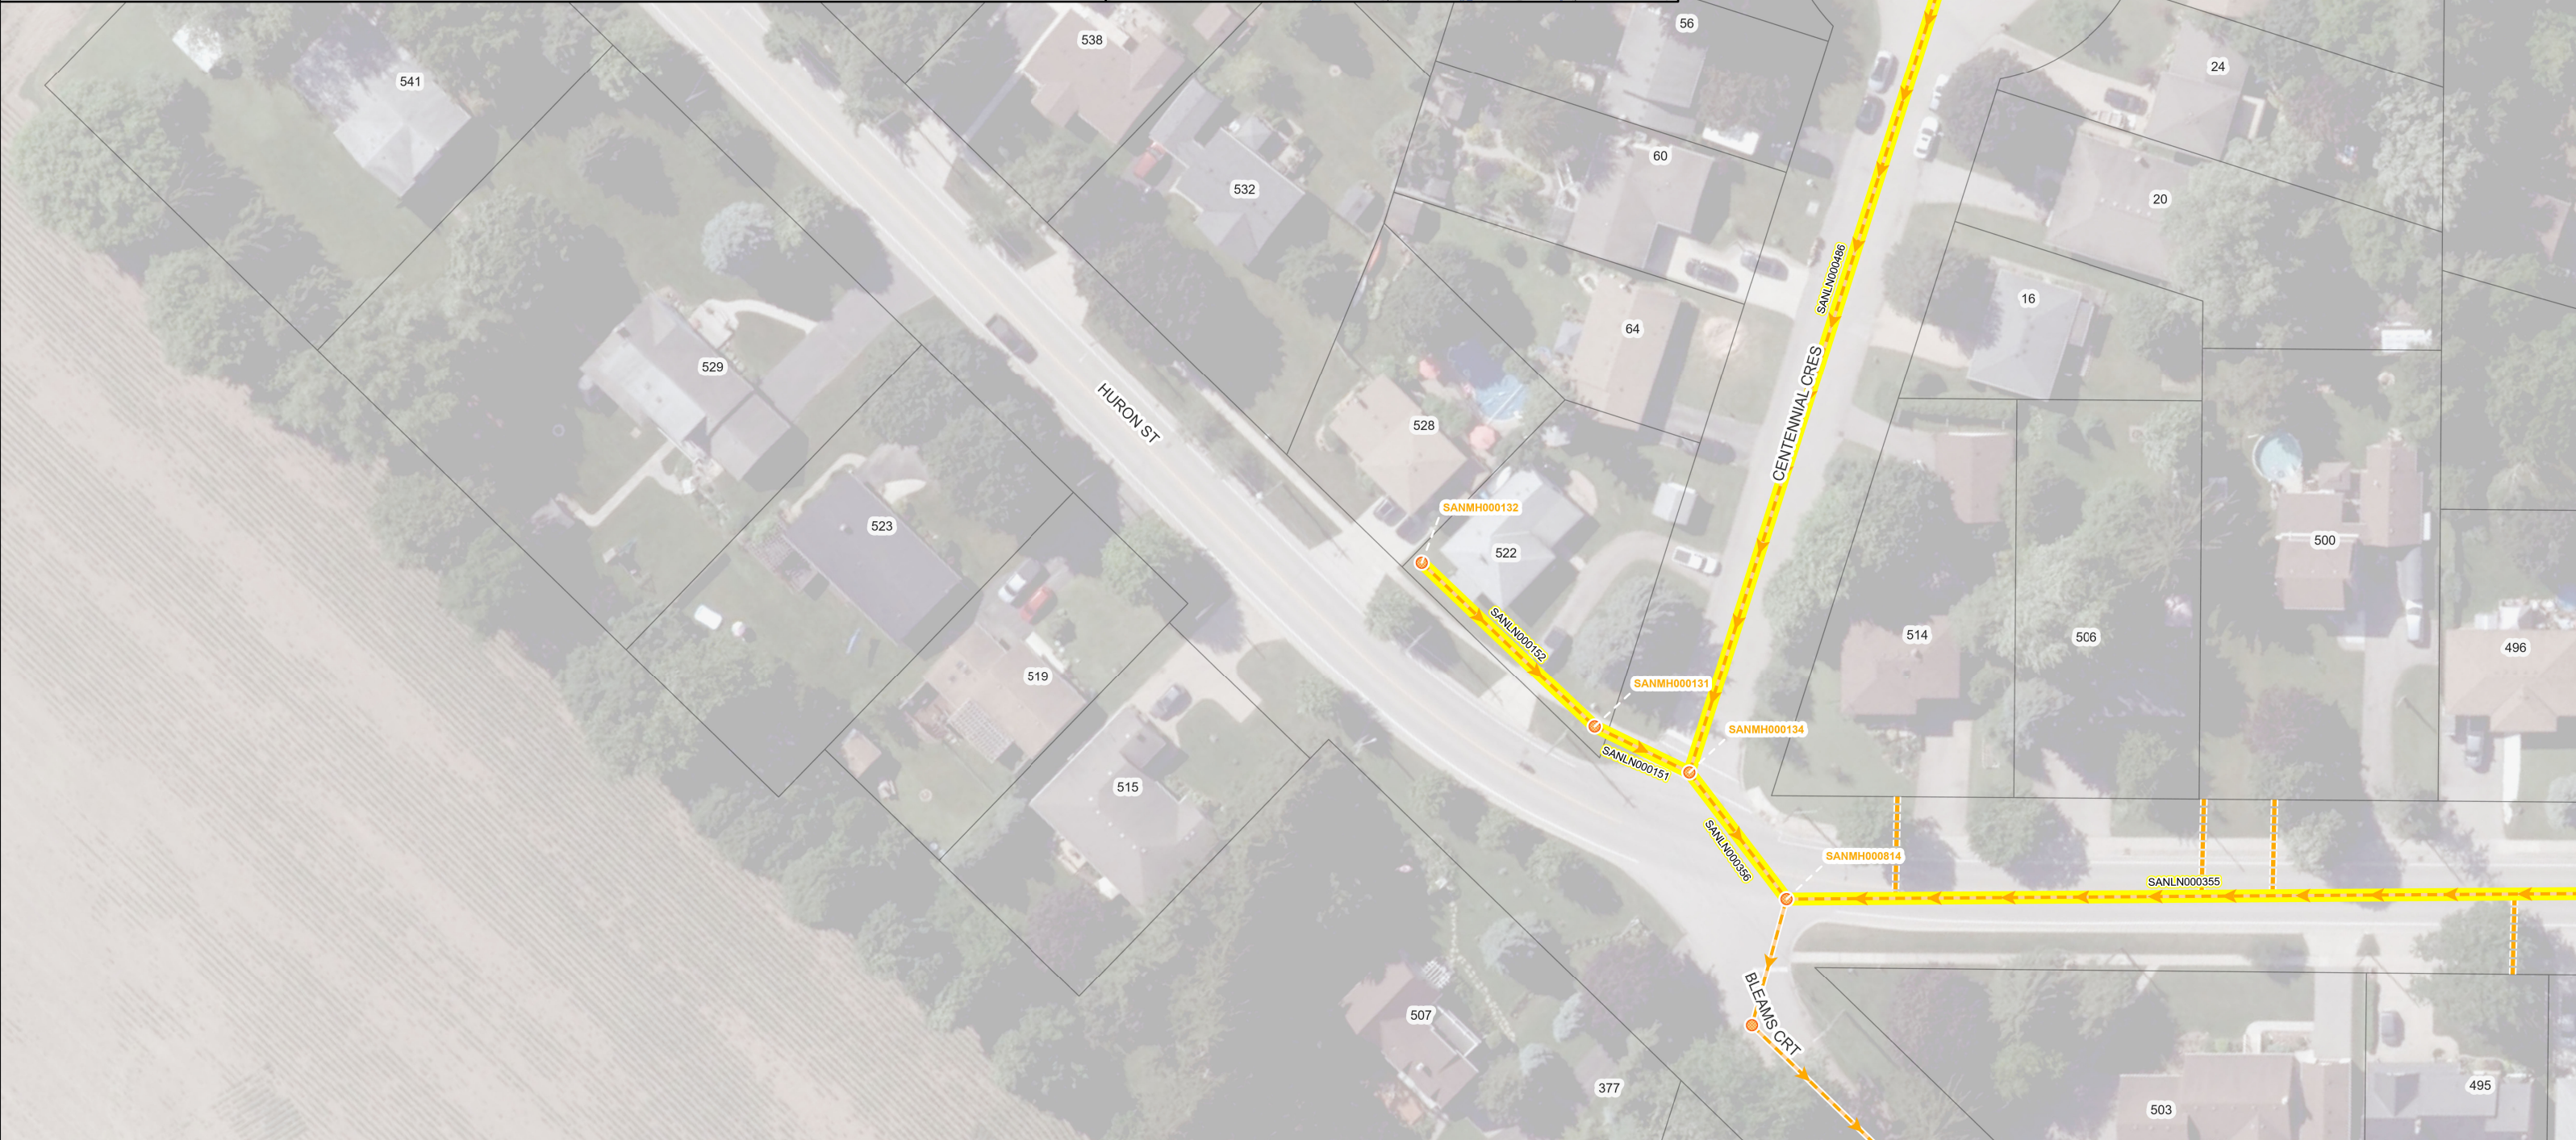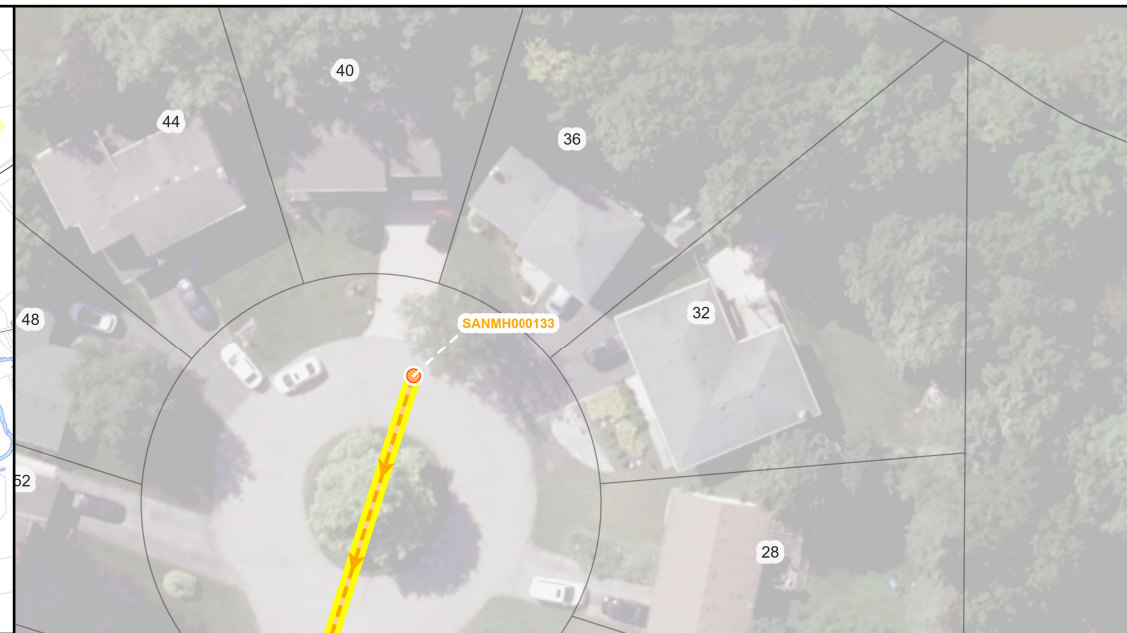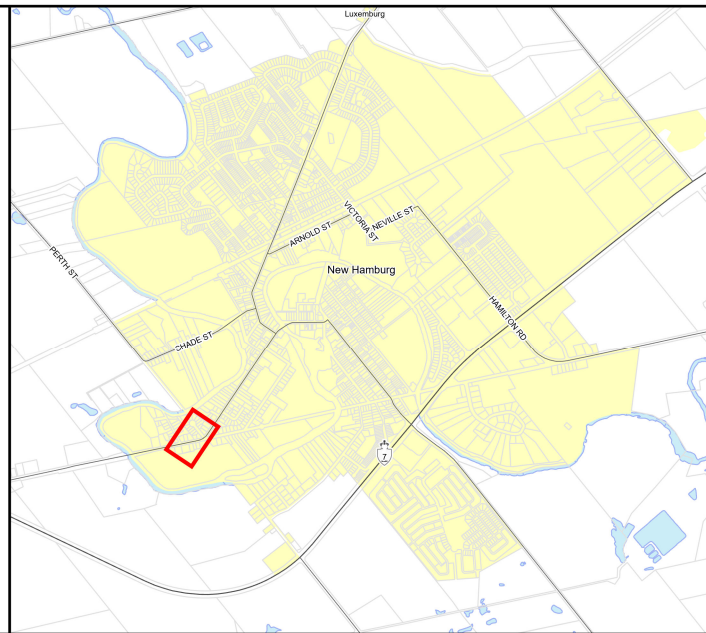




DEPARTMENT OF INFRASTRUCTURE SERVICES



RFT 2026-02 Sanitary Relining Centennial Cres, Hillview Cres, Huron St New Hamburg Map B

February 2026

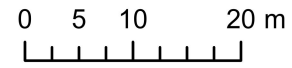

Legend

- Sanitary Main - To Be Relined (Gravity)
- Sanitary Main (Gravity)
- Sanitary Lateral
- Manhole

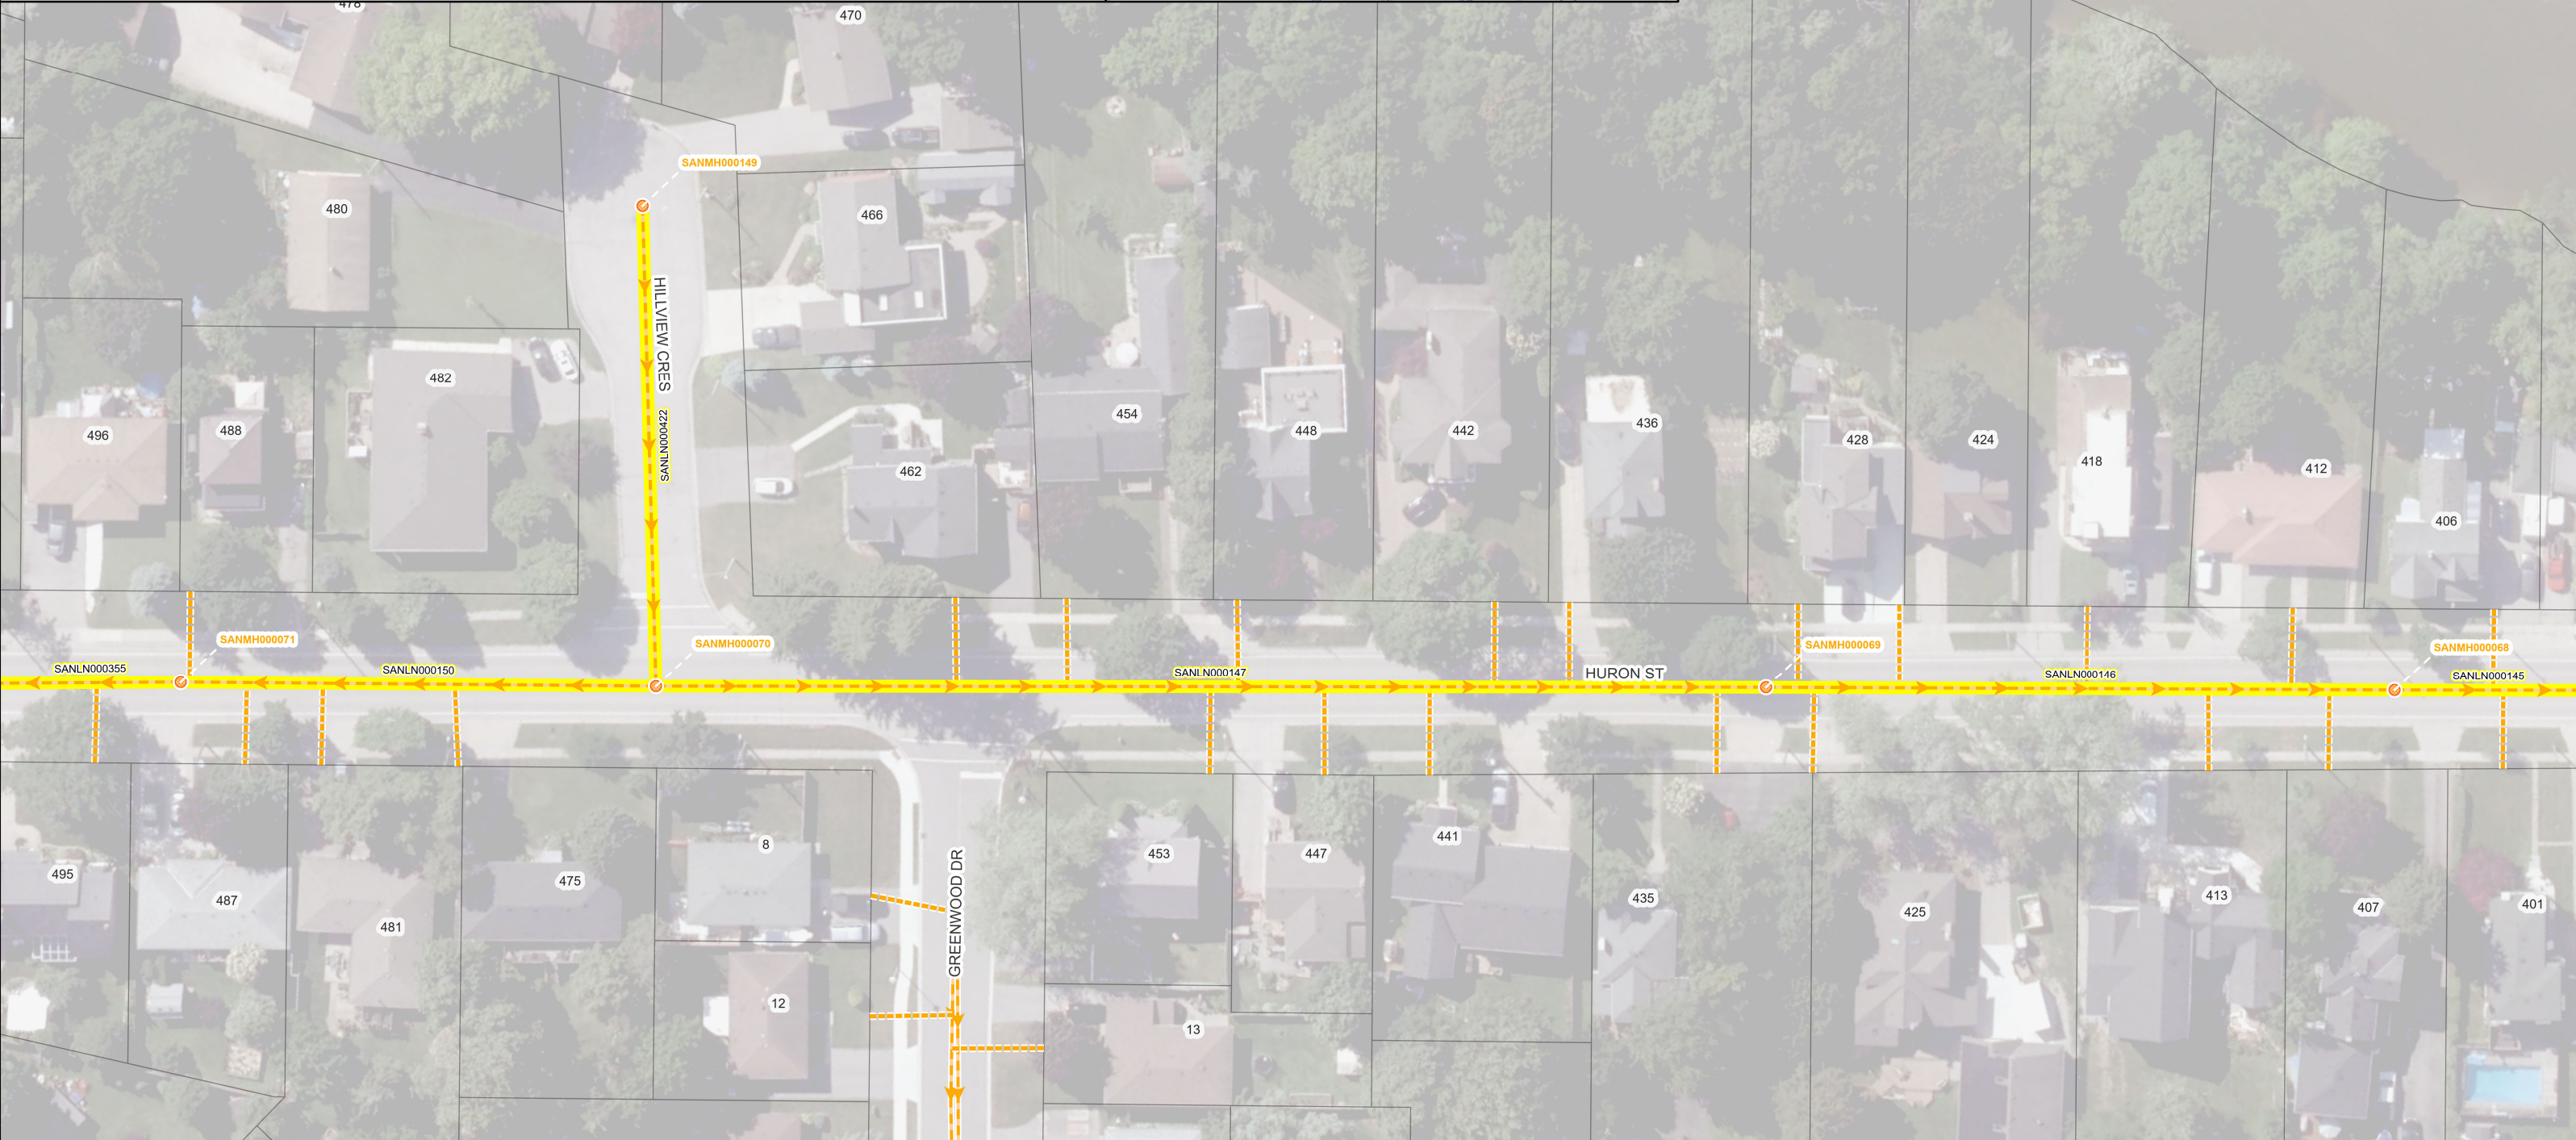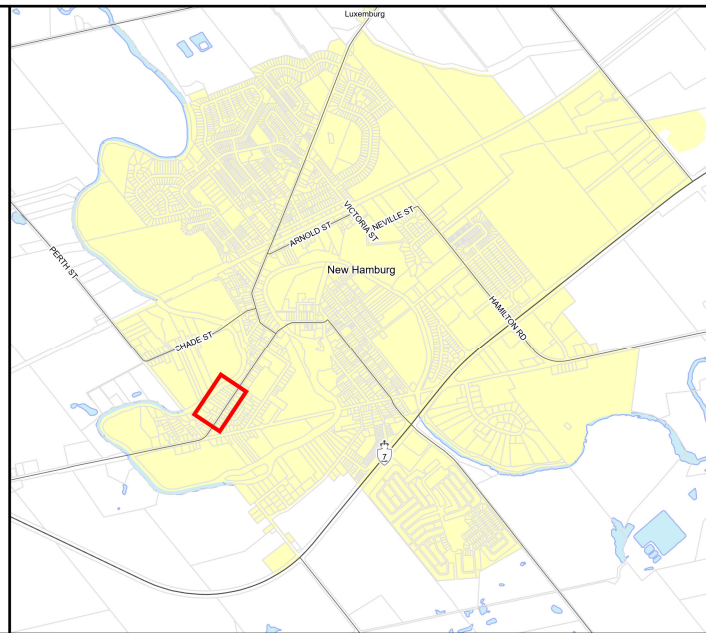




DEPARTMENT OF INFRASTRUCTURE SERVICES

RFT 2026-02 Sanitary Relining Centennial Cres, Hillview Cres, Huron St New Hamburg Map C

February 2026

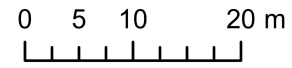

Legend

- Sanitary Main - To Be Relined (Gravity)
- Sanitary Main (Gravity)
- Sanitary Lateral
- Manhole

