


Attachment B

Revised west property line conceptual cross-sections

Key Plan

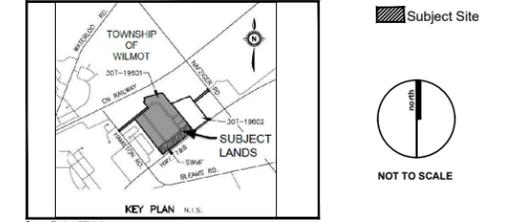

Legend

**SUGGESTED TREE SPECIES**



**Abies balsamea**  
 (Mature height: 18m)




**Abies concolor**  
 (Mature height: 15m)




**Picea glauca**  
 (Mature height: 20m)



**Picea pungens**  
 (Mature height: 15m)

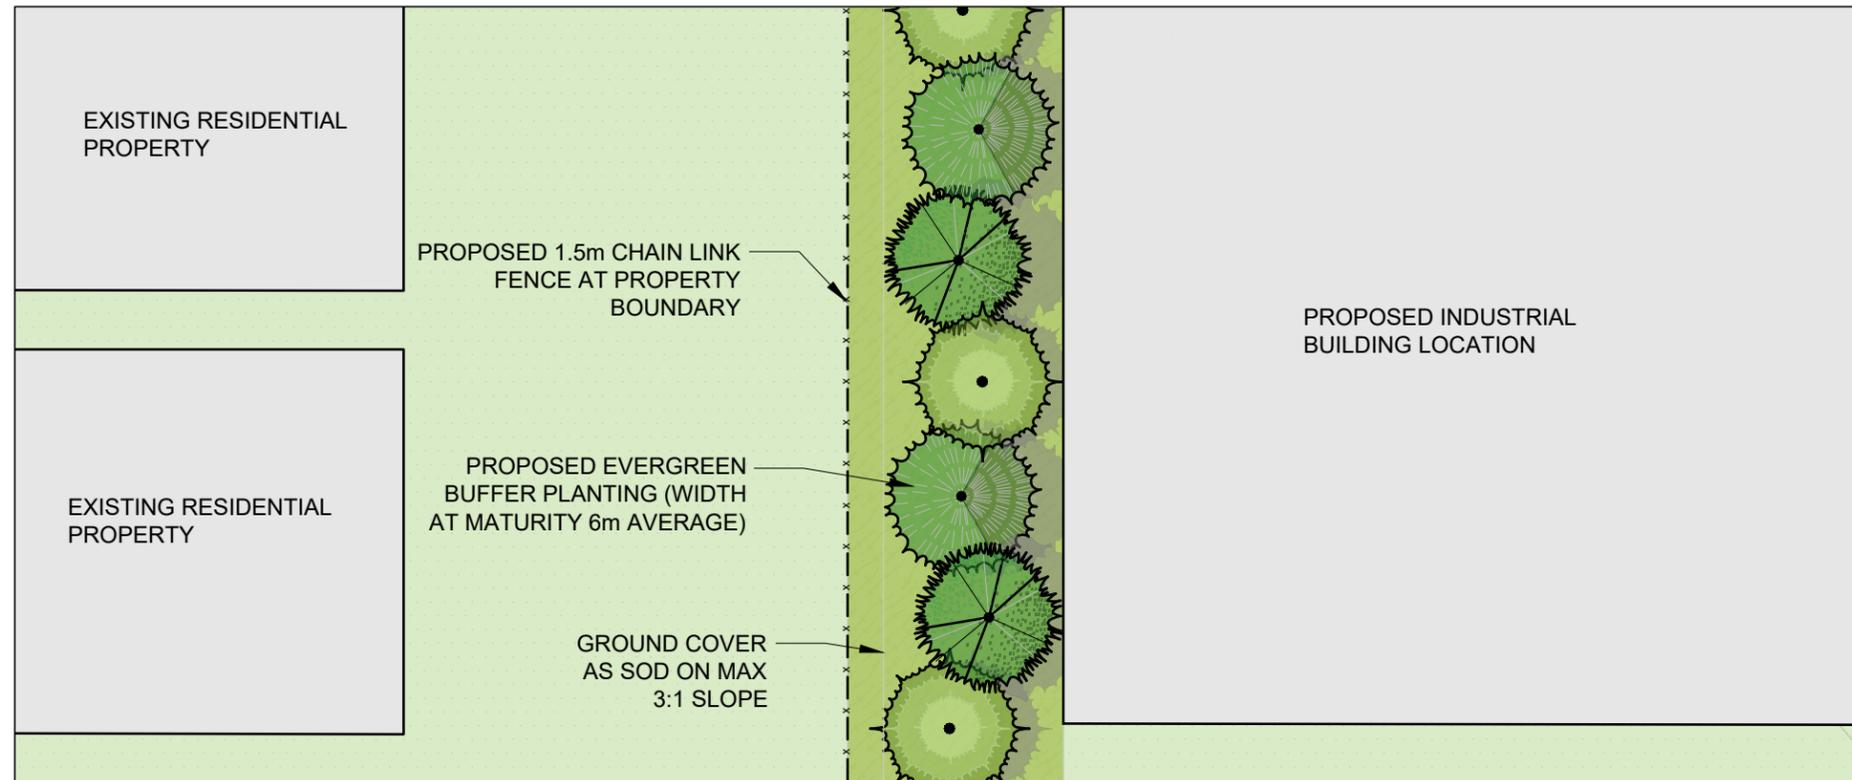

PLAN VIEW

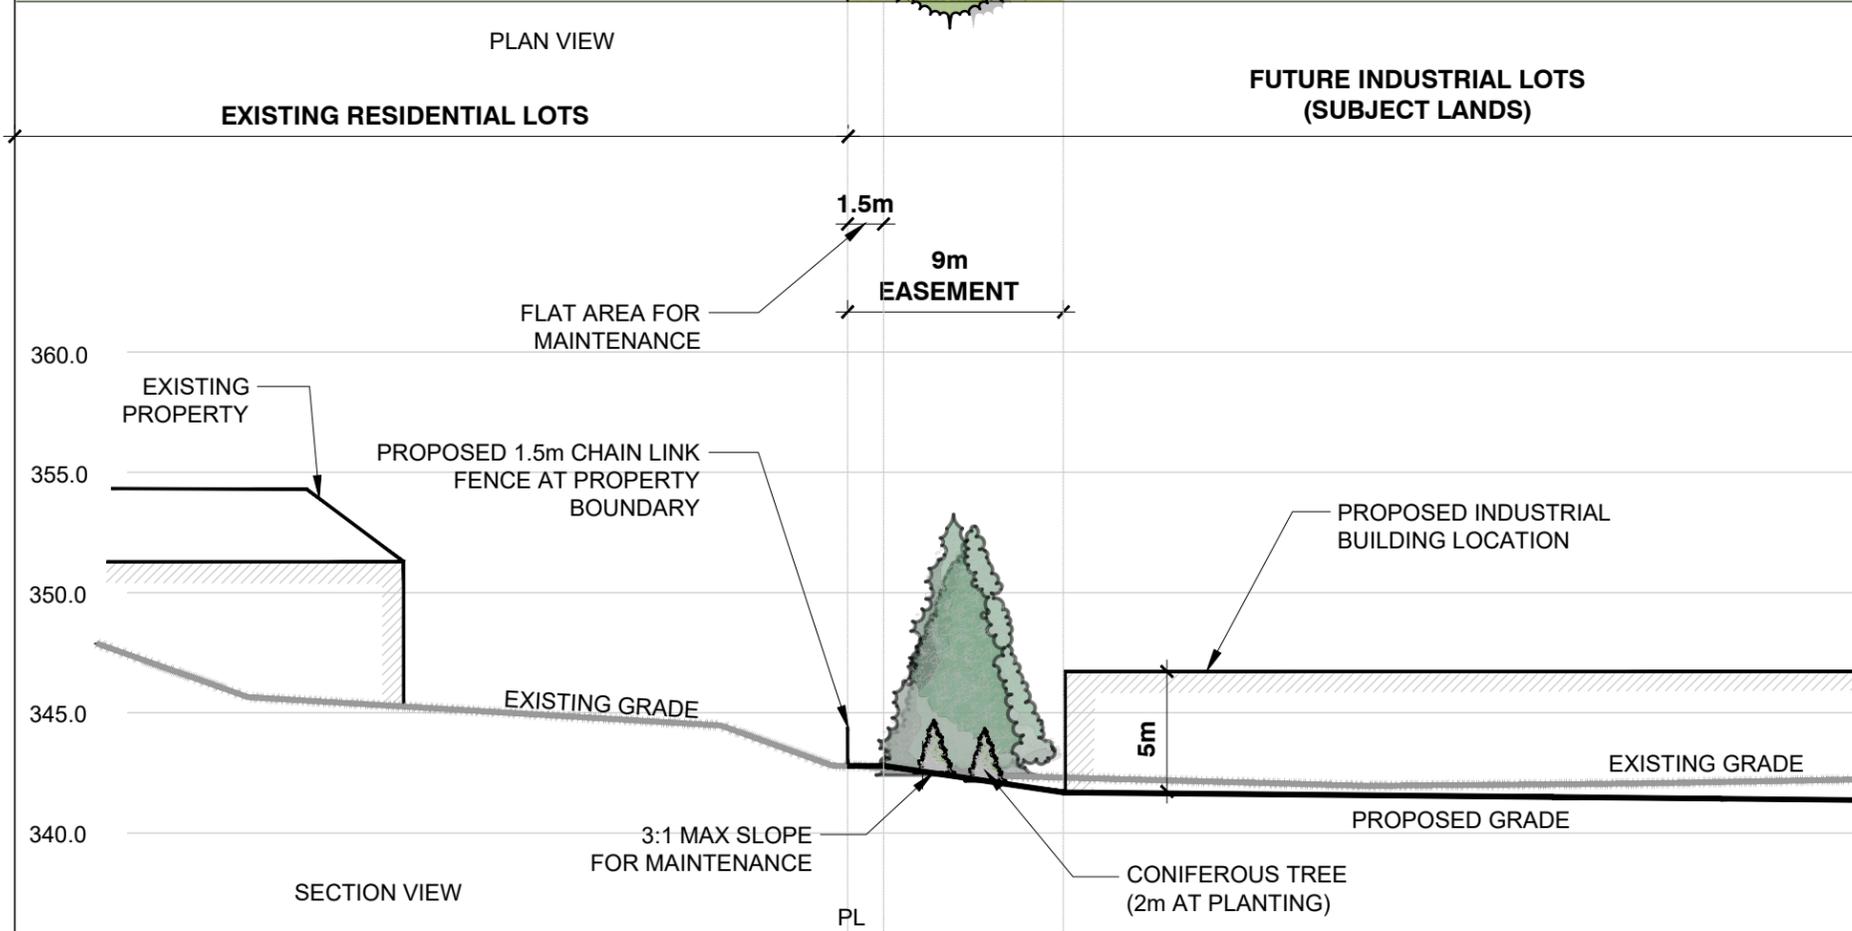

SECTION VIEW

Rev.	Date	Issued / Revision	By
3	MARCH 09, 2023	REISSUED FOR COORDINATION	AS
2	MARCH 08, 2023	REISSUED FOR COORDINATION	AS
1	MARCH 01, 2023	ISSUED FOR COORDINATION	AS


**MHBC** PLANNING URBAN DESIGN & LANDSCAPE ARCHITECTURE  
 200-540 BINCHEMANS CENTRE DR. RITCHENER, ON, N2B 3P9 | P: 519-576-3650 F: 519-576-0121 | WWW.MHBCPLAN.COM

Stamp	Date	2023-03-01
	Drawn By	AS
	Plan Scale	1:300
	File No.	1159A
	Checked By	EO
Other		

Project  
**WILMOT EMPLOYMENT LANDS**  
 Township of Wilmot  
 Regional Municipality of Waterloo

File Name	Dwg No.
SECTION A(5m BUILDING HEIGHT)	LS1

Key Plan

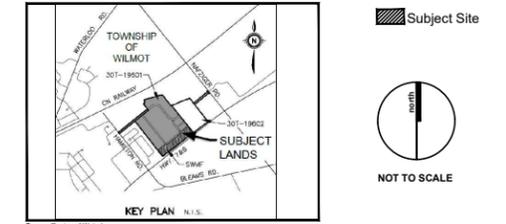

Legend

**SUGGESTED TREE SPECIES**



*Abies balsamea*  
 (Mature height: 18m)




*Abies concolor*  
 (Mature height: 15m)




*Picea glauca*  
 (Mature height: 20m)



*Picea pungens*  
 (Mature height: 15m)

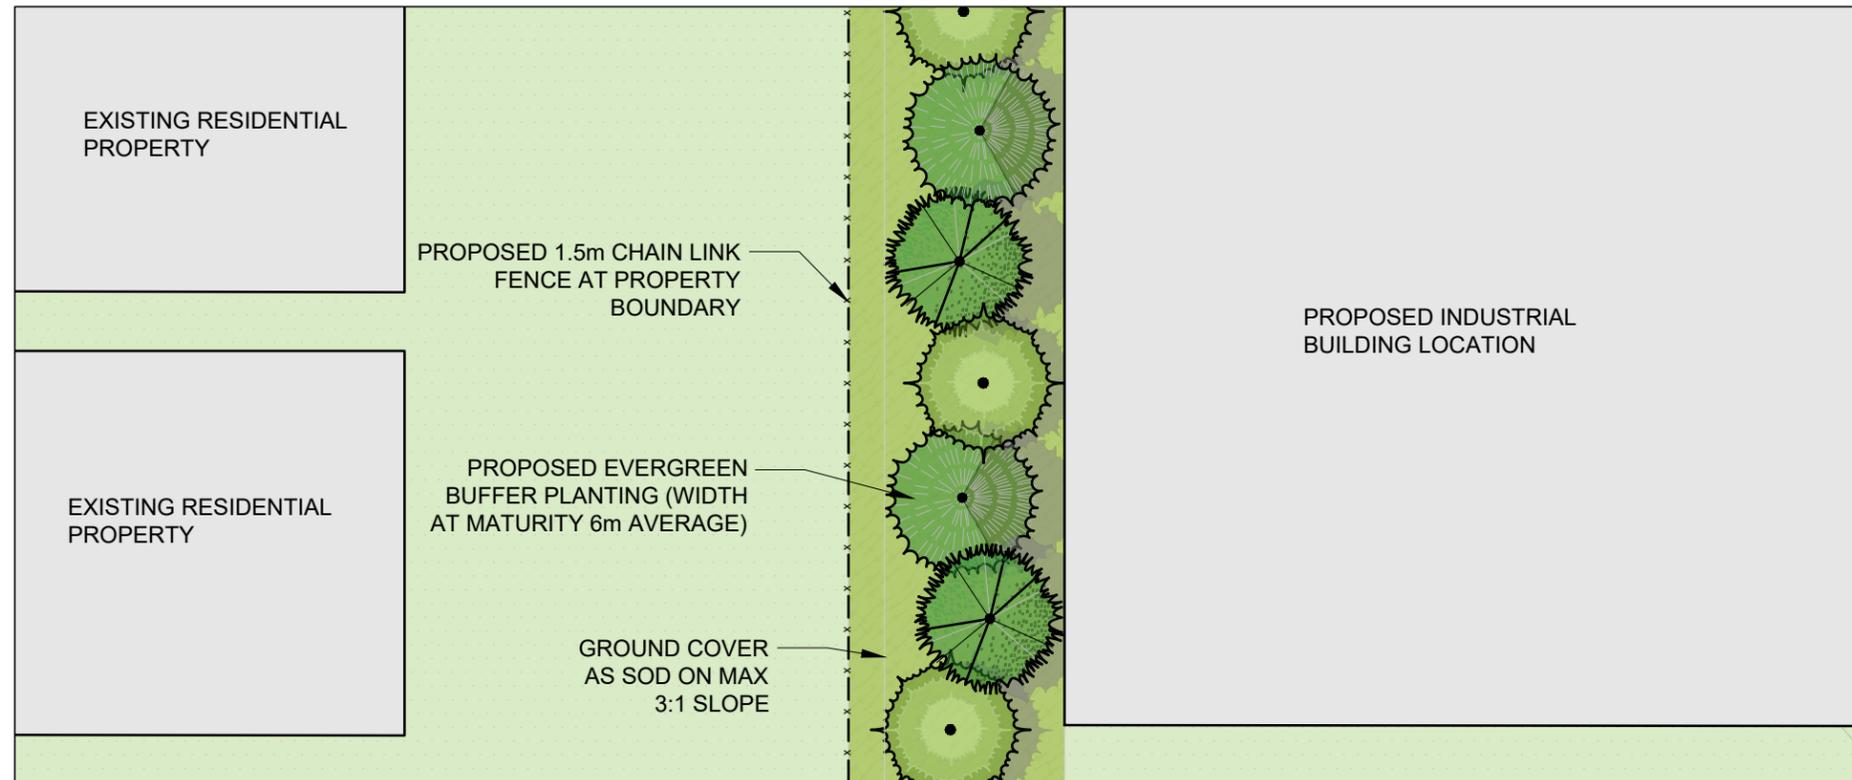

PLAN VIEW

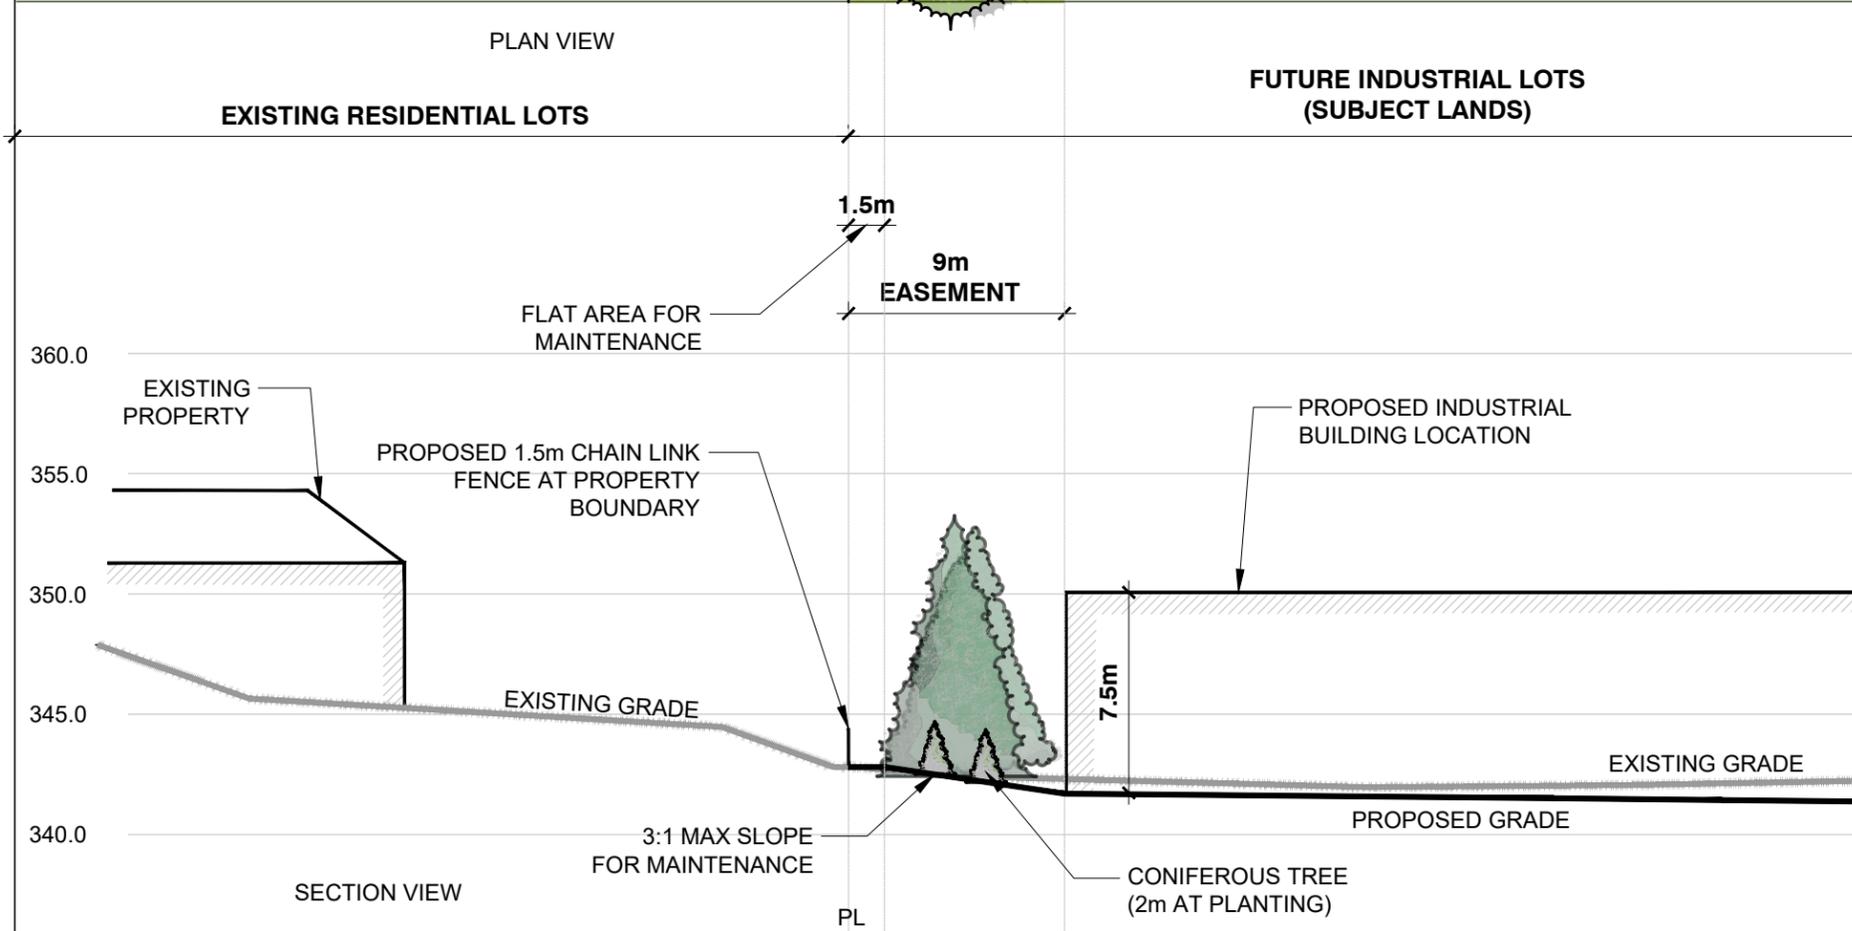

SECTION VIEW

Rev.	Date	Issued / Revision	By
3	MARCH 09, 2023	REISSUED FOR COORDINATION	AS
2	MARCH 08, 2023	REISSUED FOR COORDINATION	AS
1	MARCH 01, 2023	ISSUED FOR COORDINATION	AS


**MHBC** PLANNING URBAN DESIGN & LANDSCAPE ARCHITECTURE  
 200-540 BINCHEMANS CENTRE DR. KITCHENER, ON, N2B 3X9 | P: 519-576-3650 F: 519-576-0121 | WWW.MHBCPLAN.COM

Stamp	Date	2023-03-01
	Drawn By	AS
	Plan Scale	1:300
	File No.	1159A
	Checked By	EO
Other		

Project  
**WILMOT EMPLOYMENT LANDS**  
 Township of Wilmot  
 Regional Municipality of Waterloo

File Name	Dwg No.
SECTION A(7.5m BUILDING HEIGHT)	LS2

Key Plan

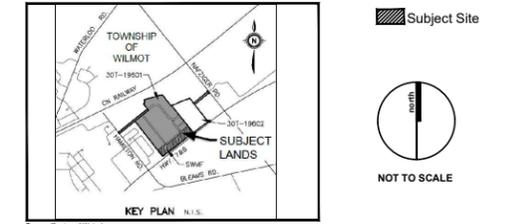

Legend

**SUGGESTED TREE SPECIES**



**Abies balsamea**  
 (Mature height: 18m)




**Abies concolor**  
 (Mature height: 15m)




**Picea glauca**  
 (Mature height: 20m)



**Picea pungens**  
 (Mature height: 15m)

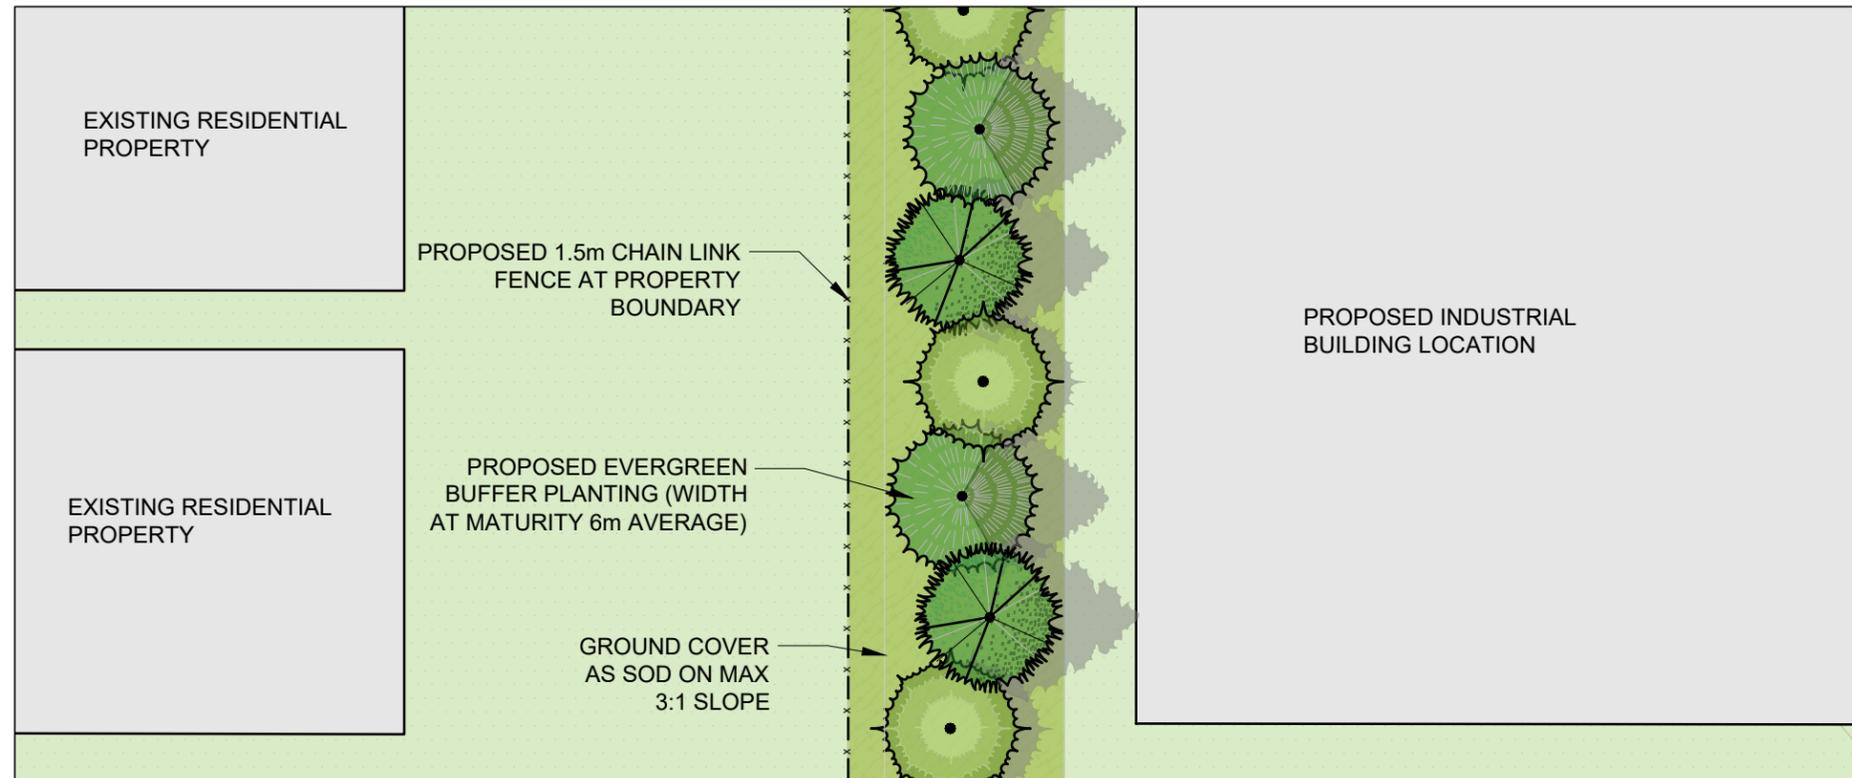

PLAN VIEW

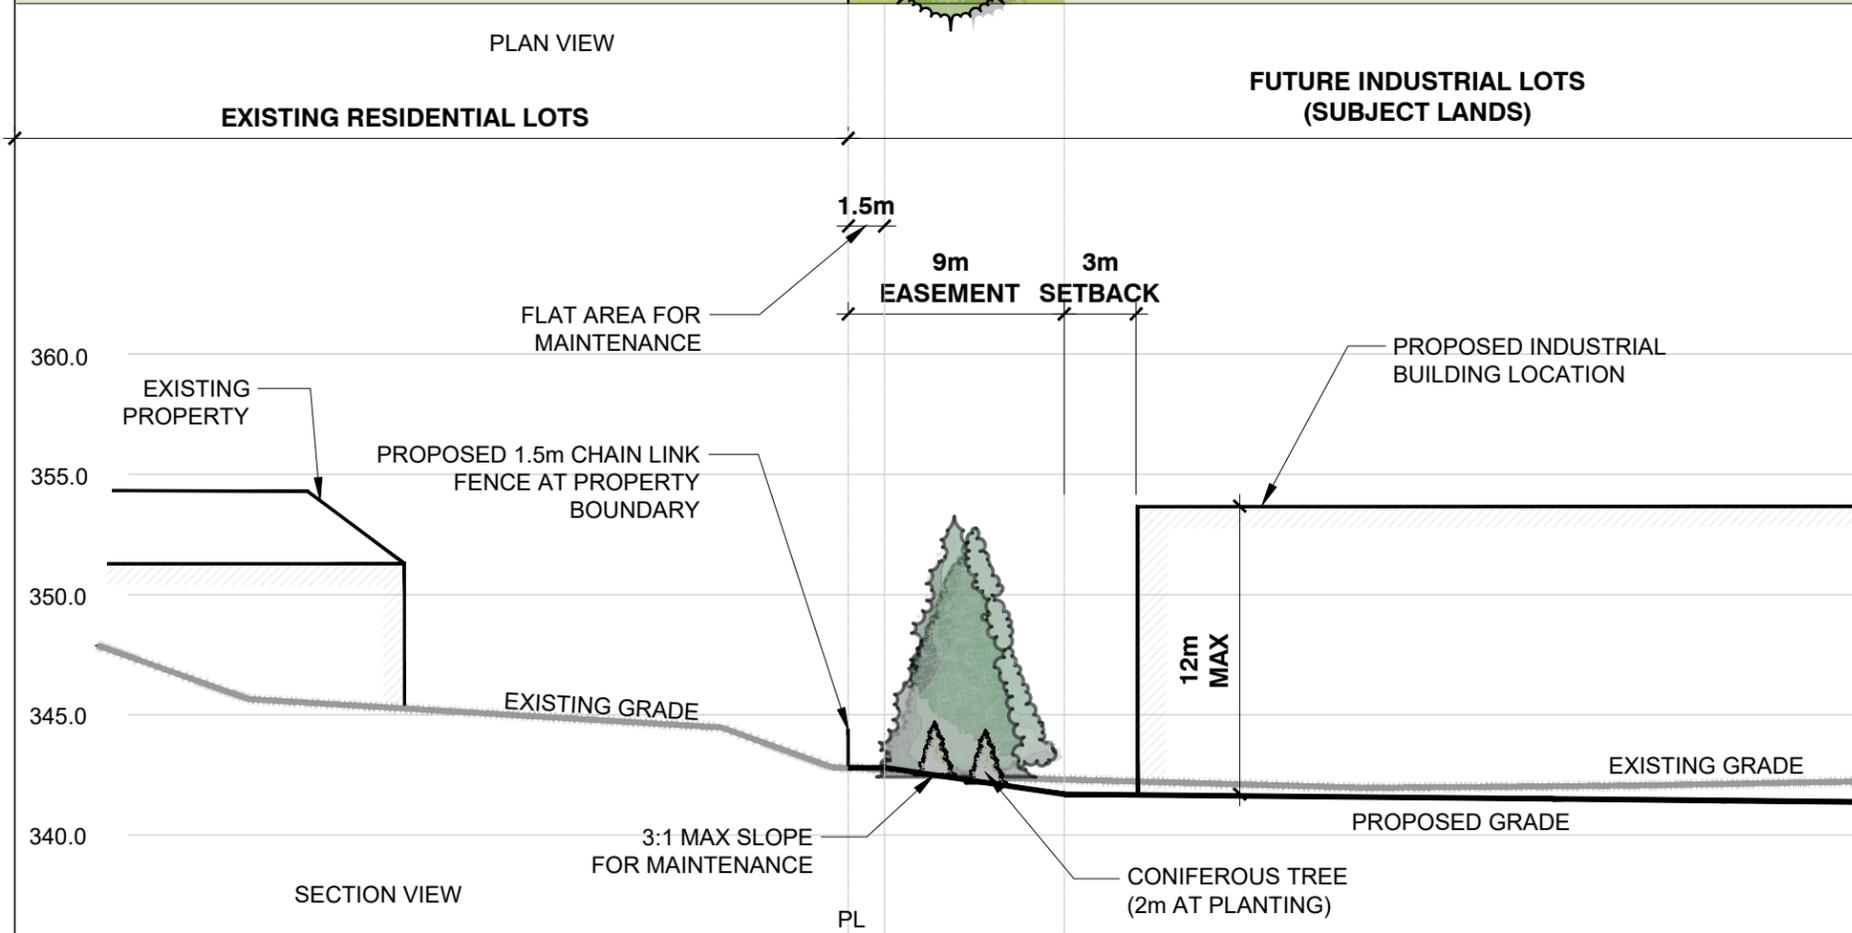

SECTION VIEW

Rev.	Date	Issued / Revision	By
3	MARCH 09, 2023	REISSUED FOR COORDINATION	AS
2	MARCH 08, 2023	REISSUED FOR COORDINATION	AS
1	MARCH 01, 2023	ISSUED FOR COORDINATION	AS

**MHBC** PLANNING URBAN DESIGN & LANDSCAPE ARCHITECTURE  
 200-540 BINCHEMANS CENTRE DR. KITCHENER, ON, N2B 3Y9 | P: 519-576-3650 F: 519-576-0121 | WWW.MHBCPLAN.COM

Stamp	Date	2023-03-01
	Drawn By	AS
	Plan Scale	1:300
	File No.	1159A
	Checked By	EO
Other		

Project  
**WILMOT EMPLOYMENT LANDS**  
 Township of Wilmot  
 Regional Municipality of Waterloo

File Name	Dwg No.
SECTION C (12m MAX BUILDING HEIGHT)	LS3