

EL-04 EL-10							
	EL-20				· · · · · · · · · · · · · · · · · · ·		
							+
							1/2"
2	-						7' - 7 1/2"
a second and a second as a second		COLUMN TWO IS NOT					
							— — — ·
		11/12			EL-01	EL-04	
· · · ·							- 5"
the second se							
				000000000000000000000000000000000000000			· · [
	AND ASSESSED AND			anterioren I			
							14' - 4"
							-
							· ·
							5
							11' - 10"
 A Martin Statistical Control of the Statistical Control of the							
							:
							/2"
							11' - 5 1/2"
							7
			= = = = = = = = = = = = =	= + = = = = = = = = = = = = = = = = = =			=
2			- 0. 				8' - 9"
EL-11							

ELEVA	TION KEY NOTES	•
EL-01	EXISTING BRICK, COLOUR YELLOW	
EL-02	PROPOSED NEW BRICK, COLOUR YELLOW, TO MATCH EXISTING.	
EL-03	METAL SIDING, CORRUGATED STEEL	
EL-04	FIBRE CEMENT SIDING PANELS, COLOUR CHARCOAL	
EL-05	WOOD CORNICE	•••
EL-06	BRICK BAND	
EL-07	EXISTING SOLDIER COURSE BRICK BAND	
EL-08	PRECAST CONCRETE SILL, TYP	
EL-09	OPERABLE/FIXED TRIPLE GLAZED WINDOW, TYP. REFER TO SCHEDULE. COLOUR CHARCOAL	• • •
EL-10	PREFINISHED FIXED THERMALLY BROKEN ALUMINUM WINDOW. C/W DOUBLE GLAZED UNIT, COLOUR CHARCOAL	
EL-11	PREFINISHED THERMALLY BROKEN ALUMINUM DOOR & FRAME C/W DOUBLE GLAZED INSULATED UNIT, COLOUR CHARCOAL.	
EL-12	INSULATED HOLLOW METAL DOOR & THERMALLY BROKEN FRAME, COLOUR CHARCOAL	
EL-13	CANOPY	
EL-14	SIGNAGE	• •
EL-15	MECHANICAL EQUIPMENT	
EL-16	STEEL PICKET GUARDRAIL (CHARCOAL)	
EL-17	WOOD GUARDRAIL (PTD WHITE)	
EL-18	WALL LIGHT FIXTURE; REFER TO ELECTRICAL	• • •
EL-19	PREFINISHED METAL CAP FLASHING	•
EL-20	SLOPED SHINGLE ROOF	
EL-21	LOUVER VENT	

DRAWING NO.:

A5.0

8 REVISED FOR GRCA 1 3 4 5 1 1 1 1 1 1 1 1 1 1 1 1 1	DEC 4/23 NOV 8/23 APR 19/23
8 REVISED FOR GRCA 7 ISSUED FOR GRCA 6 ISSUED FOR PRECONSULTATION 5 ISSUED FOR HERITAGE REVIEW	DEC 4/23 NOV 8/23 APR 19/23
8 REVISED FOR GRCA 7 ISSUED FOR GRCA 6 ISSUED FOR PRECONSULTATION 5 ISSUED FOR HERITAGE REVIEW	DEC 4/23 NOV 8/23 APR 19/23
6 ISSUED FOR PRECONSULTATION 5 ISSUED FOR HERITAGE REVIEW	APR 19/23
5 ISSUED FOR HERITAGE REVIEW	APR 4/23
	DATE
a daga ta sa sa ƙƙƙƙƙ ƙasar ƙ	
	egie in teste de la test la statistica e cas
	a testa este.
an an an an taon 1970. Ng kaoning ang kaoning kao	
· · · · · · · · · · · · · · · · · · ·	
DO NOT SCALE DRAWING. DIMENSIONS AI	RE TO BE CHECKE
VERIFIED BY THE CONTRACTOR ON SITE.	, ^{da} n sa tagati
THE COPYRIGHT PROPERTY OF THE ARCH RETURNED UPON REQUEST. REPRODUCT	ITECT AND MUST
SPECIFICATIONS, AND RELATED DOCUMER PART IS STRICTLY FORBIDDEN WITHOUT T WRITTEN PERMISSION.	THE ARCHITECT'S
THIS DRAWING SHALL NOT BE USED FOR (PURPOSES UNLESS COUNTERSIGNED BY	CONSTRUCTION INVIZIJ ARCHITEC
PROJECT NAME:	
New Hamburg	Mill
PROJECT ADDRESS:	
183 Mill St., New H	ambura
ON	amburg
	. ¹¹ e estrutur <u>eta p</u> erset
PROJECT NO .:	
22022	
DRAWING TITLE:	
BUILDING ELEVA	
1 1. 1. 1 1. 1 1 1 1 1	
PLOT DATE:	
DRWN: DC	G
	<u>an an a</u>
CHKD:	·. · · ·. ·
	5/22

INVIZIJ

Architects Inc.

T/O FIRST F/F 333.800 m

U/S HIGH ROOF 351.075 m

U/S ROOF 348.751 m


T/O FOURTH F/F 345.271 m

T/O THIRD F/F 340.899 m

T/O SECOND F/F 337.290 m

REGIONAL STORM 333.670 m T/O FIRST F/F COMMERCIAL /332.800 m

100 YR STORM xc 5333 /332.280 m 100 YR STORM xc 5220 332.120 m T/O BASEMENT F/F 331.129 m

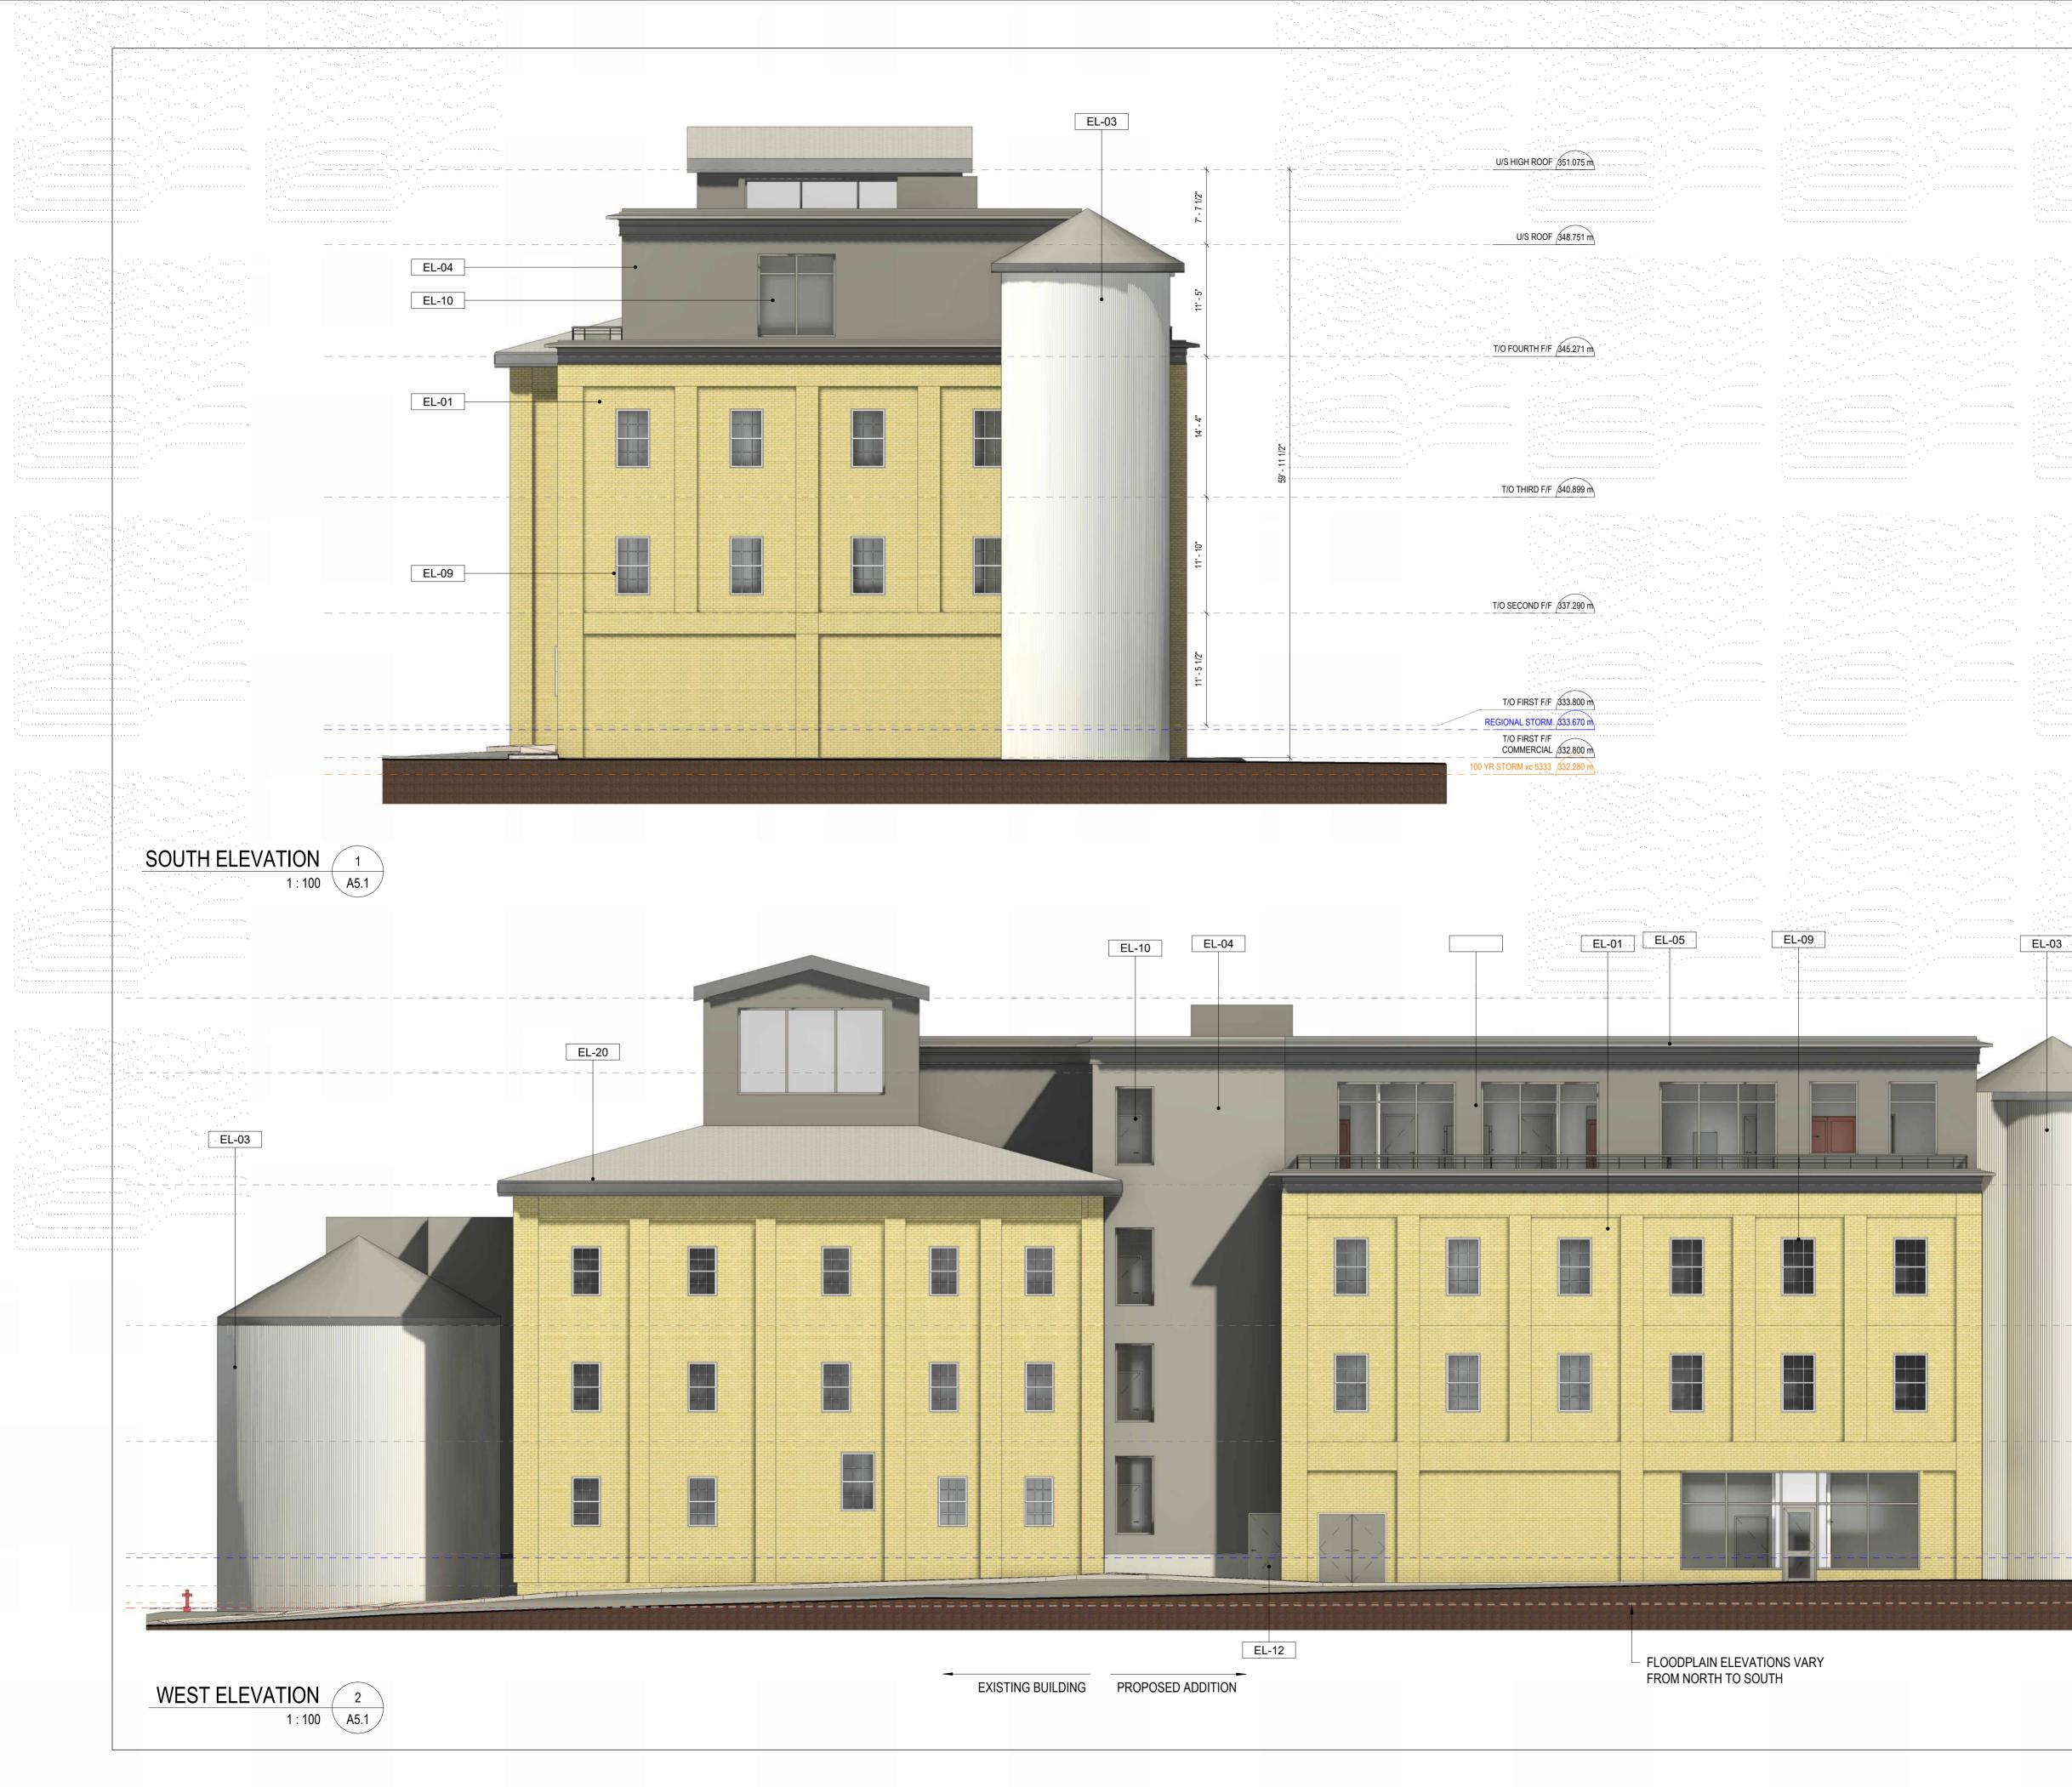

ELEVATIO	N KEY NOTES	
	STING BRICK, COLOUR YELLOW	
	DPOSED NEW BRICK, COLOUR YELLOW, MATCH EXISTING	ΙΝΥΙΖΙΙ
	TAL SIDING, CORRUGATED STEEL	Architects Inc.
	RE CEMENT SIDING PANELS, COLOUR CHARCOAL	185 YOUNG STREET, HAMILTON, ON L89 1V9
	CK BAND	T: 905 525 9000 invizij.ca
EL-07 EXI	STING SOLDIER COURSE BRICK BAND	
	CAST CONCRETE SILL, TYP:	$ = \begin{bmatrix} 1 & 1 & 1 & 1 & 1 & 1 & 1 & 1 & 1 & 1$
	RABLE/FIXED TRIPLE GLAZED WINDOW. TYP. REFER TO IEDULE: COLOUR CHARCOAL	
	FINISHED FIXED THERMALLY BROKEN ALUMINUM IDOW. C/W DOUBLE GLAZED UNIT, COLOUR CHARCOAL	[14] A. S.
EL-11 PRE	FINISHED THERMALLY BROKEN ALUMINUM DOOR &	
	ME C/W DOUBLE GLAZED INSULATED UNIT, COLOUR ARCOAL	
EL-12 INS FRA	ULATED HOLLOW METAL DOOR & THERMALLY BROKEN ME, COLOUR CHARCOAL	
EL-13)CAN	IOPY	
	NAGE	
	CHANICAL EQUIPMENT EL PICKET GUARDRAIL (CHARCOAL)	
	OD GUARDRAIL (PTD WHITE)	
EL-18 WAI	LL LIGHT FIXTURE, REFER TO ELECTRICAL	
EL-19 PRE	FINISHED METAL CAP FLASHING	
	IVER VENT	
n an ann an ann an an an tar an		
	· · · · · · · · · · · · · · · · · · ·	8 REVISED FOR GRCA DEC 4/23 7 ISSUED FOR GRCA NOV 8/23
المراجع		6 ISSUED FOR APR 19/23 PRECONSULTATION 5 ISSUED FOR APR 4/23
		HERITAGE REVIEW REV. DESCRIPTION DATE
	en e	
	GH ROOF 351.075 m	
12"		
1 22		
	U/S ROOF /348.751 m	DO NOT SCALE DRAWING. DIMENSIONS ARE TO BE CHECKED AND VERIFIED BY THE CONTRACTOR ON SITE.
		ALL DRAWINGS, SPECIFICATIONS, AND RELATED DOCUMENTS ARE THE COPYRIGHT PROPERTY OF THE ARCHITECT AND MUST BE RETURNED UPON REQUEST. REPRODUCTION OF DRAWINGS, SPECIFICATIONS, AND RELATED DOCUMENTS IN WHOLE OR IN
11' - 5"		PART IS STRICTLY FORBIDDEN WITHOUT THE ARCHITECT'S WRITTEN PERMISSION. THIS DRAWING SHALL NOT BE USED FOR CONSTRUCTION
		PURPOSES UNLESS COUNTERSIGNED BY INVIZIJ ARCHITECTS INC.
— — — — — — — — — — — — — — — — — — —	URTH F/F 545.271 m	PROJECT NAME:
4		New Hamburg Mill
14' - 4"		
		PROJECT ADDRESS:
T/O	THIRD F/F (540.899 m)	183 Mill St., New Hamburg ON
11: - 10"		PROJECT NO.: 22022
7		DRAWING TITLE:
T/O SE	COND F/F (337:290 m)	
		BUILDING ELEVATIONS
1/2"		
11'-51/2"	·	PLOT DATE:
	FIRST F/F /333.800 m AL STORM /333.670 m	DRWN: Author
	FIRST F/F	
COM 100 YR STOR	IMERCIAL /332.800 m M xc 5333 /332.280 m	
100 YR STOR	M xc 5220 332.120 m	DATE: 03/30/23
		SCALE: 1:100
		DRAWING NO.:
		A5.1